


DEPARTMENT OF PUBLIC WORKS
PLOT DATE: 11/9/2009

PLANS FOR THE CONSTRUCTION OF
LOWER WYANDOTTE ROAD & MONTE VISTA AVENUE SRTS PROJECT

FINAL EROSION CONTROL PLAN SHEET - LOWER WYANDOTTE RD

PROJECT NUMBER
23521-2007-1

17
17
FILE NO. E-2716

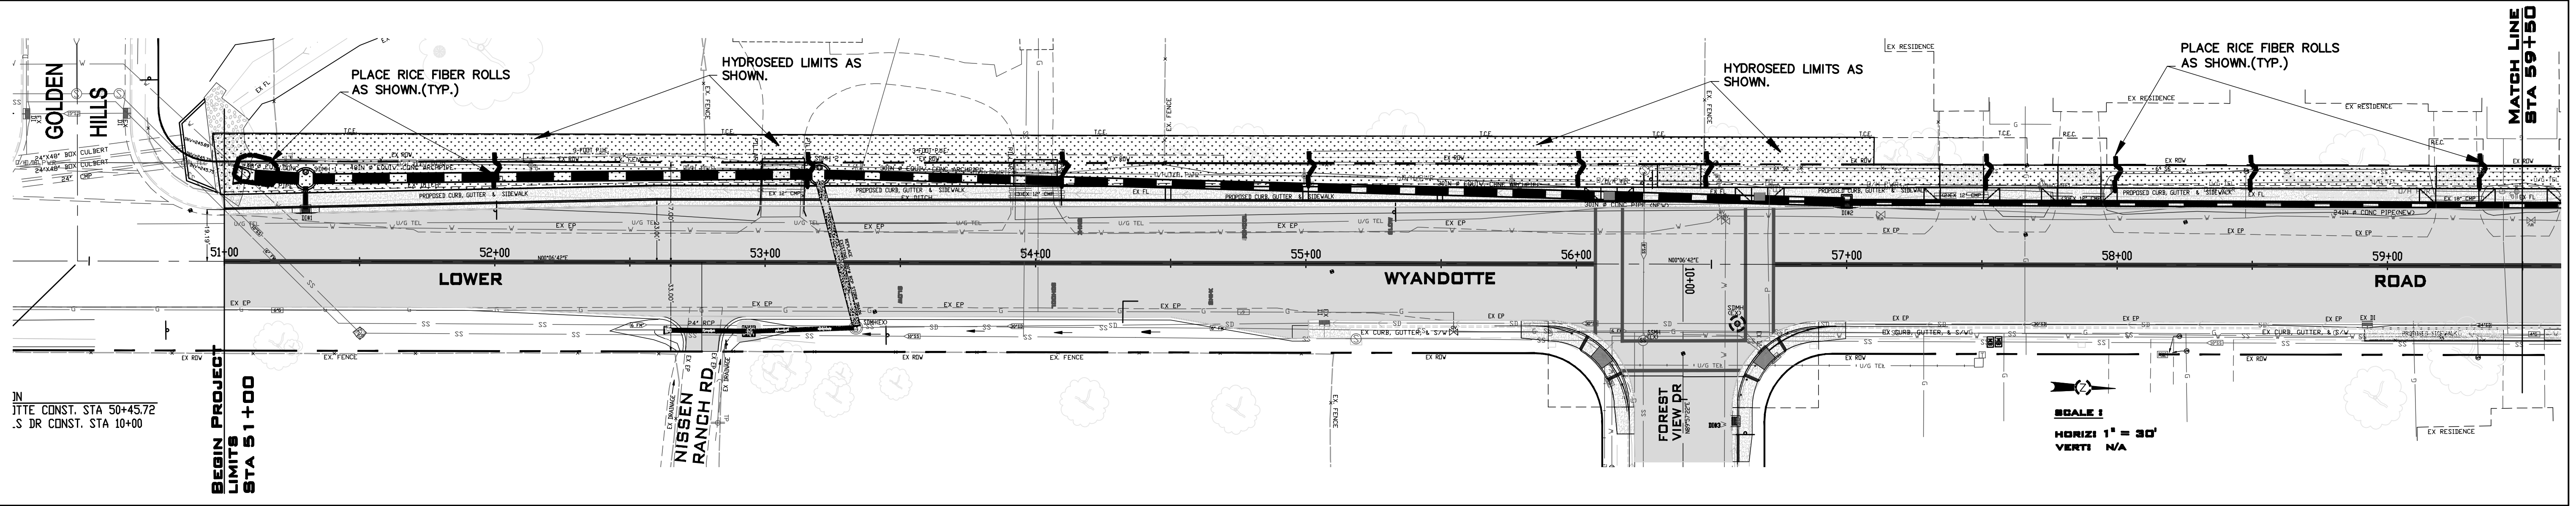

IN
SITE CONST. STA 50+45.72
S DR CONST. STA 10+00

BEGIN PROJECT
LIMITS
STA 51+00

MATCH LINE
STA 59+50

LEGEND:

- HYDROSEEDING APPLICATION AREAS.....
- FIBER ROLLS (WATTLES).....

FINAL EROSION CONTROL QUANTITIES	
ITEM	QUANTITY
HYDROSEEDING	8,325 SF
FIBER ROLLS	530 LF



NOTE:


SEE FINAL EROSION CONTROL IN PROJECT SPECIFICATIONS.

IDENTIFICATION PLANS
DIV. OF THE STATE ARCHITECT

O2 110996

AC _____ FL _____ SS _____

DATE 7/22/10

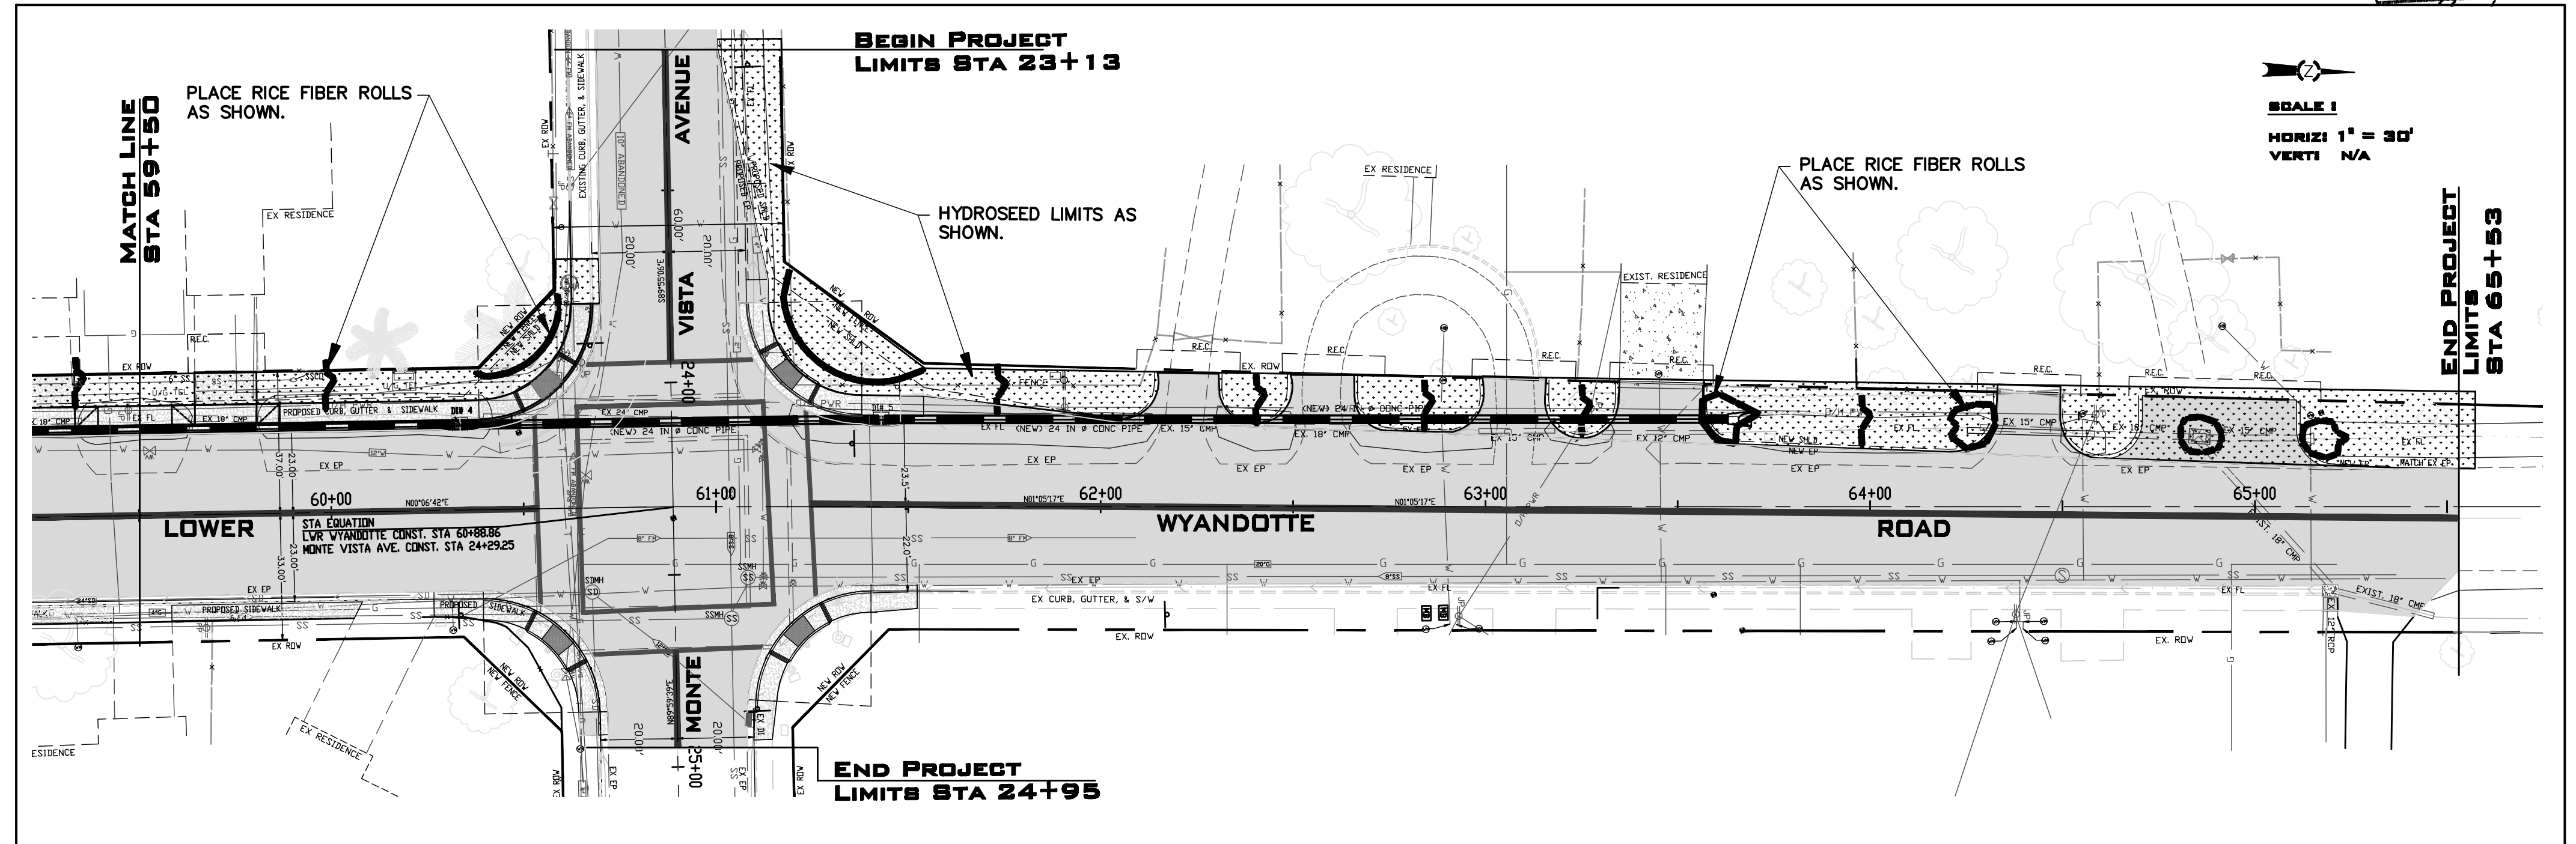

MATCH LINE
STA 59+50

BEGIN PROJECT
LIMITS STA 23+13

SCALE 1
HORIZI 1" = 30'
VERTI N/A

END PROJECT
LIMITS
STA 65+53

END PROJECT
LIMITS STA 24+95