


APPROVED March 17, 2009 2009

J. MICHAEL GRUMP, DIRECTOR OF PUBLIC WORKS
R.C.E. C41977 (LIC. EXP. MARCH 31, 2010)



THE CONTRACTOR SHALL POSSESS A CLASS "A" LICENSE OR A COMBINATION OF CLASSES REQUIRED BY THE CATEGORIES AND TYPE OF WORK INCLUDED IN THIS CONTRACT AT THE TIME THIS CONTRACT IS AWARDED.

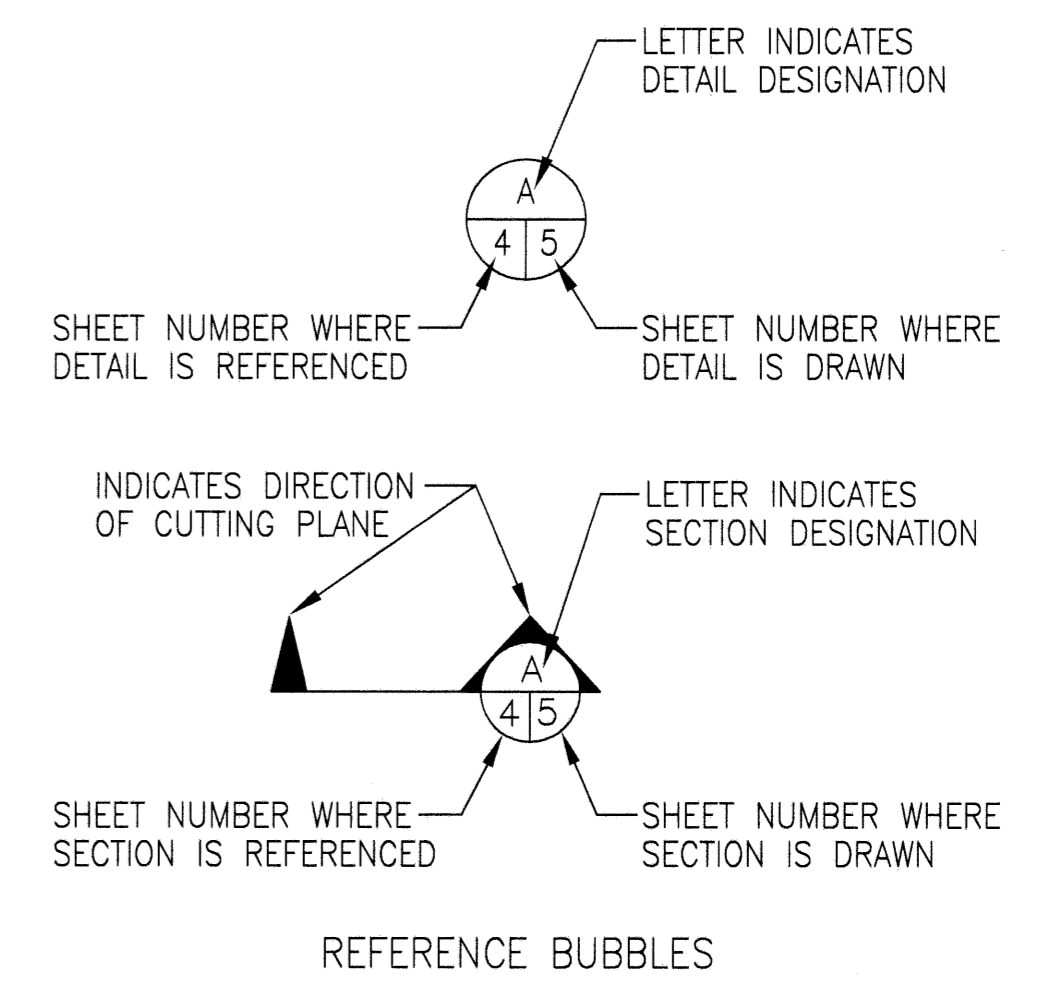

ABBREVIATIONS

CALTRANS	STATE OF CALIFORNIA DEPARTMENT OF TRANSPORTATION
C.M.P. OR CMP	CORRUGATED METAL PIPE
C.P.P. OR CPP	CORRUGATED PLASTIC PIPE
D.I. OR DI	DROP INLET
DIA. OR DIA	DIAMETER
E	EASTING
E.W. OR EW	EXTRACTION WELL
H.D.P.E. OR HDPE	HIGH-DENSITY POLYETHYLENE
IN. OR IN	INCHES
INV OR IE	INVERT ELEVATION
L.C.R.S. OR LCRS	LEACHATE COLLECTION AND RECOVERY SYSTEM
LFG	LANDFILL GAS
MAX. OR MAX	MAXIMUM
M.H. OR MH	MANHOLE
MIN. OR MIN	MINIMUM
N	NORTHING
N.T.S. OR NTS	NOT TO SCALE
O.C.	ON CENTER
OZ. OR OZ	OUNCE
P.V.C. OR PVC	POLYVINYL CHLORIDE
S	SLOPE
SCH. OR SCH	SCHEDULE
S.D.R. OR SDR	STANDARD DIMENSION RATIO
S.S. OR SS	STAINLESS STEEL
STA. OR STA	STATION
STD.	STANDARD
TYP. OR TYP	TYPICAL
U.G. OR UG	UNDERGROUND





MODULE 4, PHASE D EXCAVATION

COUNTY PROJECT NO. 757-5916

NEAL ROAD SANITARY LANDFILL
1023 NEAL ROAD
PARADISE, CALIFORNIA 95969

COUNTY OF BUTTE
DEPARTMENT OF PUBLIC WORKS
7 COUNTY CENTER DRIVE
OROVILLE, CA 95965

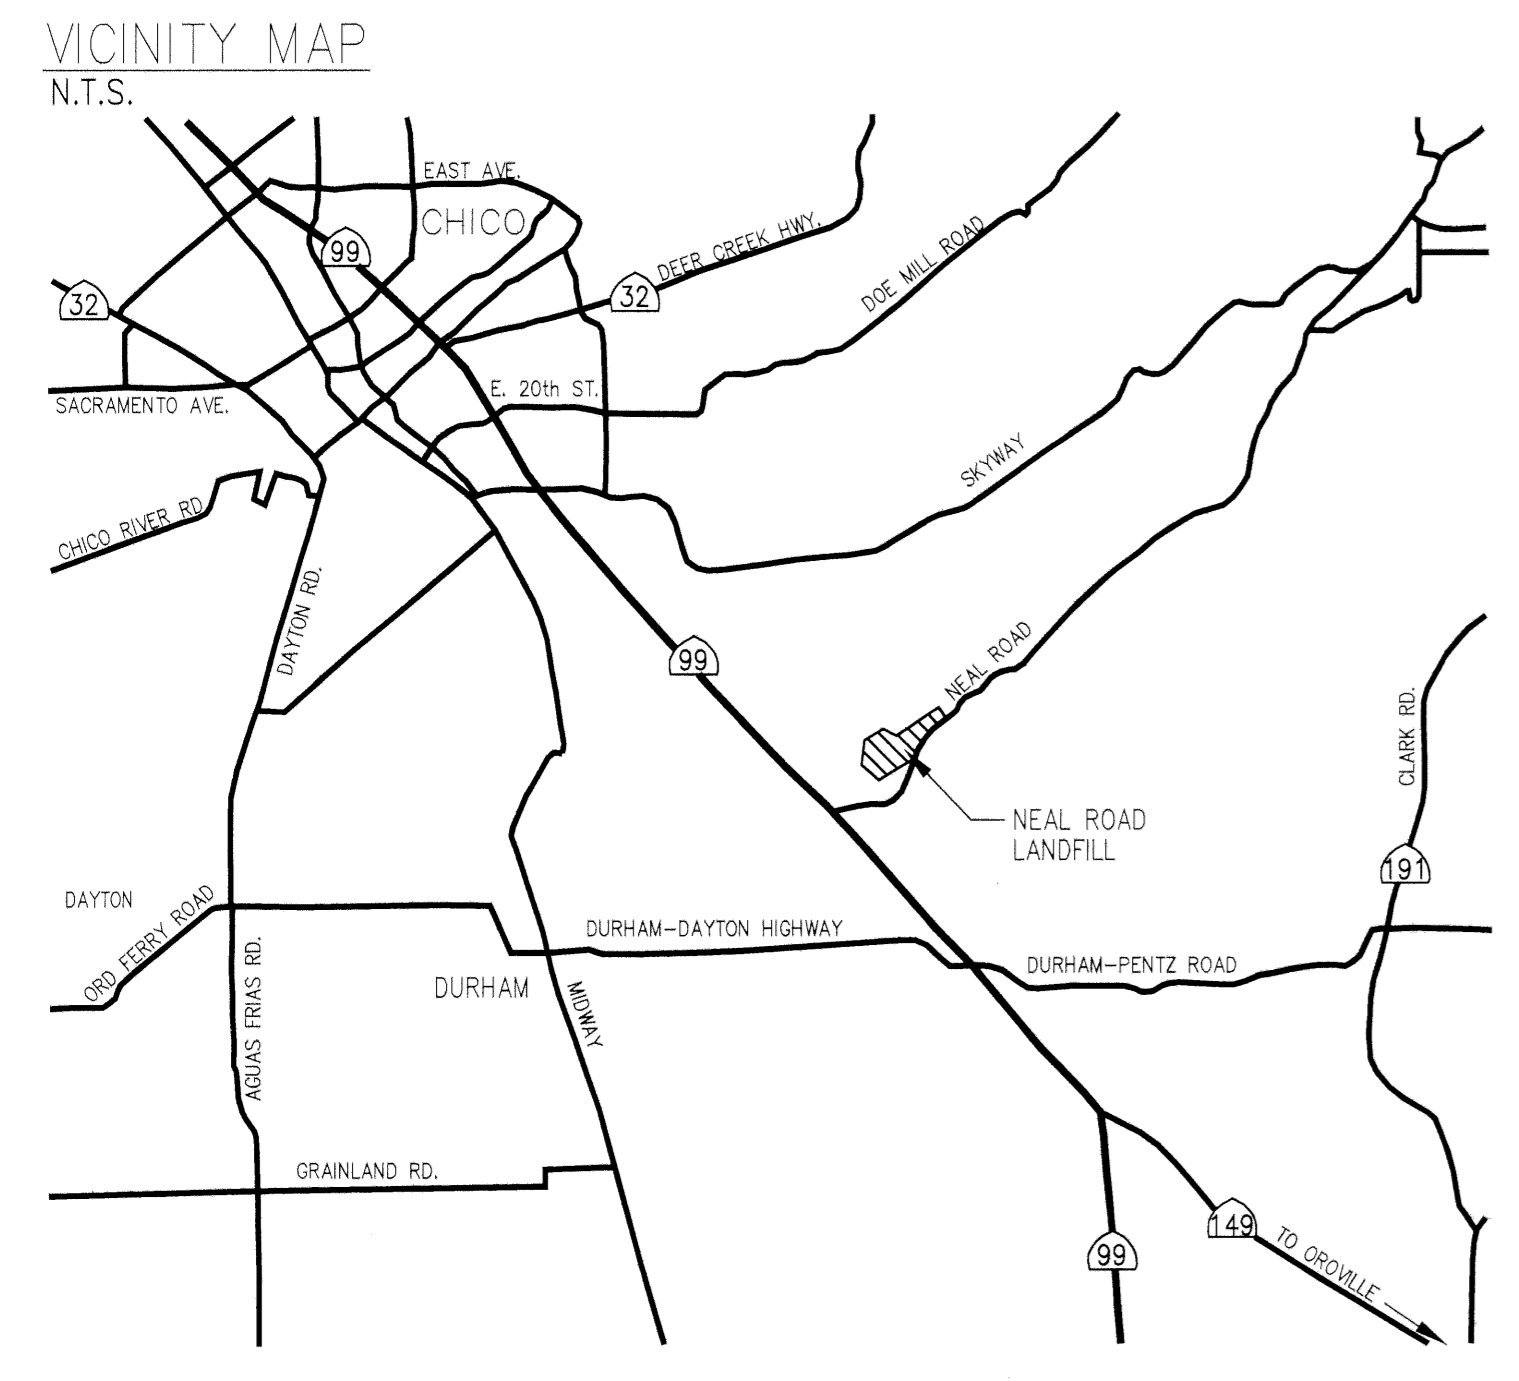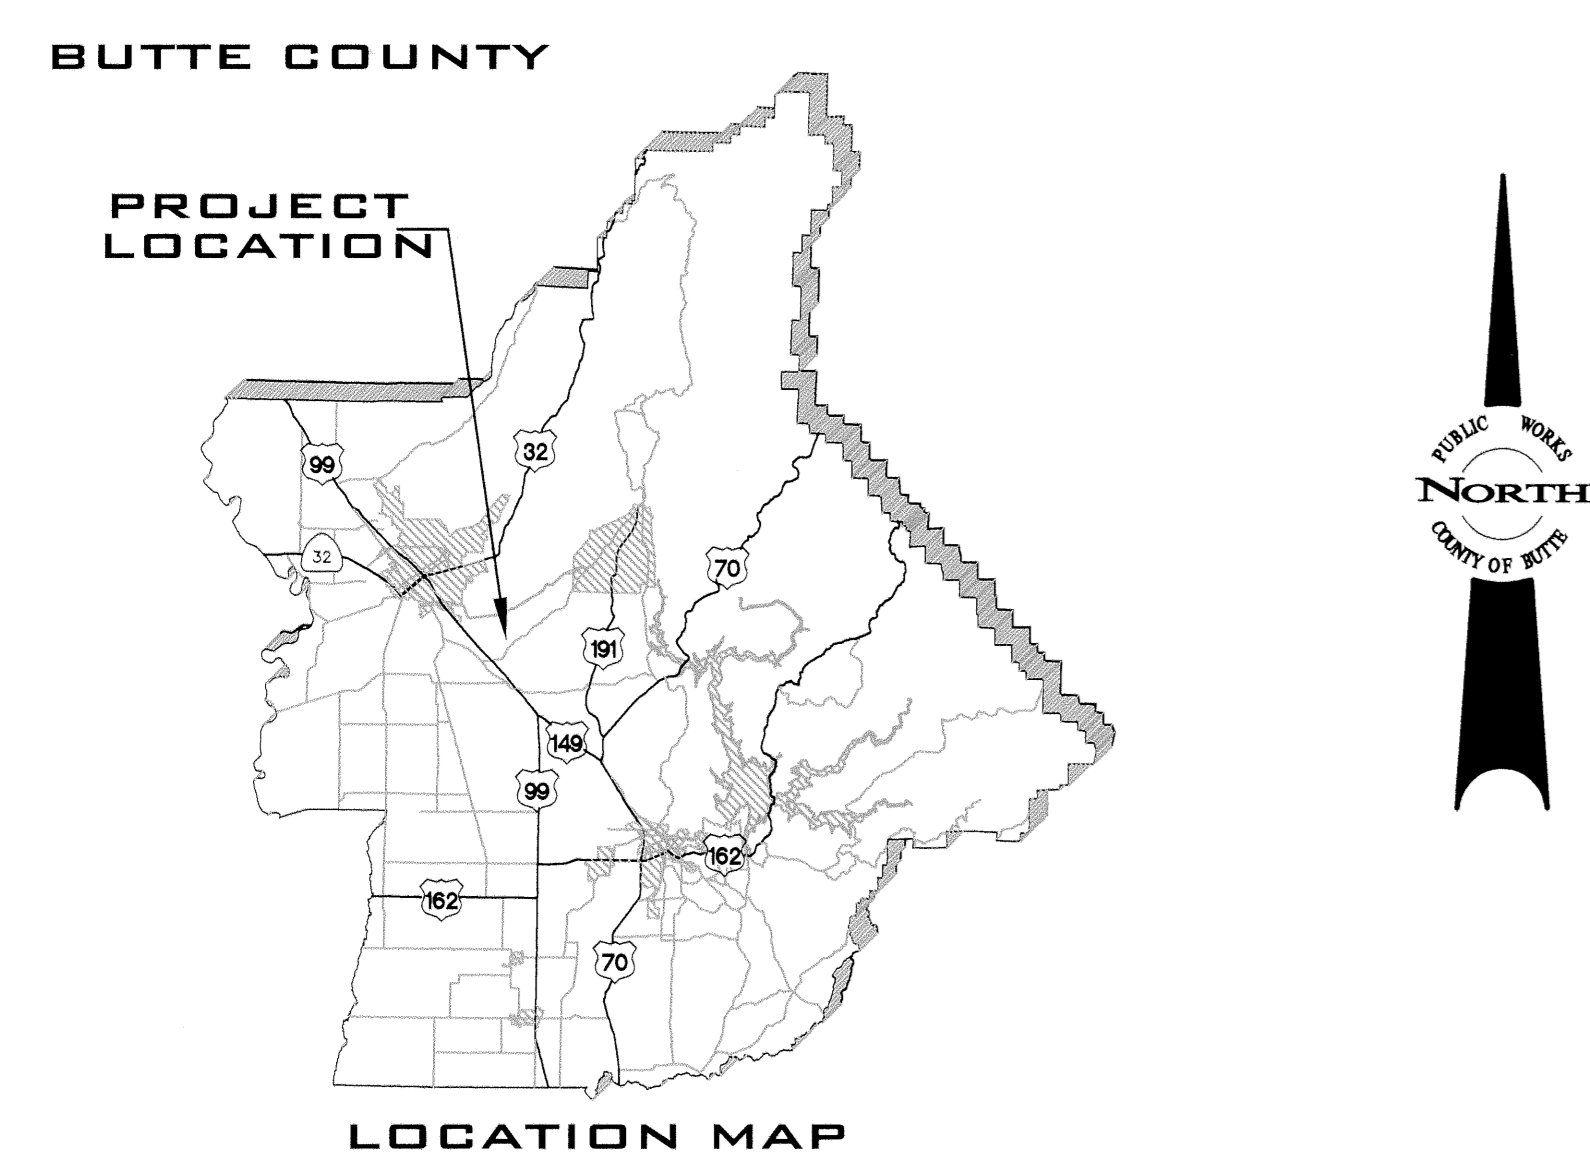

INDEX OF SHEETS

DRAWING NO.	DESCRIPTION
1	TITLE SHEET
2	SITE PLAN AND EXISTING TOPOGRAPHY
3	SUBGRADE EXCAVATION PLAN
4	STOCKPILE PLAN
5	DETAILS
6	SECTIONS

PLANS FOR THE EXCAVATION OF
MODULE 4, PHASE D
TITLE SHEET

PROJECT NUMBER
757-5916
1
0
FILE NO. E