


MBGR TERMINAL SEC. (TYPE C)  
CAL TRANS STANDARD PLANS  
JULY 2002  
STANDARD PLAN A778

SCALE:  
HORIZI: 1" = 20'  
VERTI: 1" = 2'

APN 017-190-040  
JOHN F. GUERRERO LIVING TRUST  
1604 DAYTON RD.  
CHICO, CA 95928

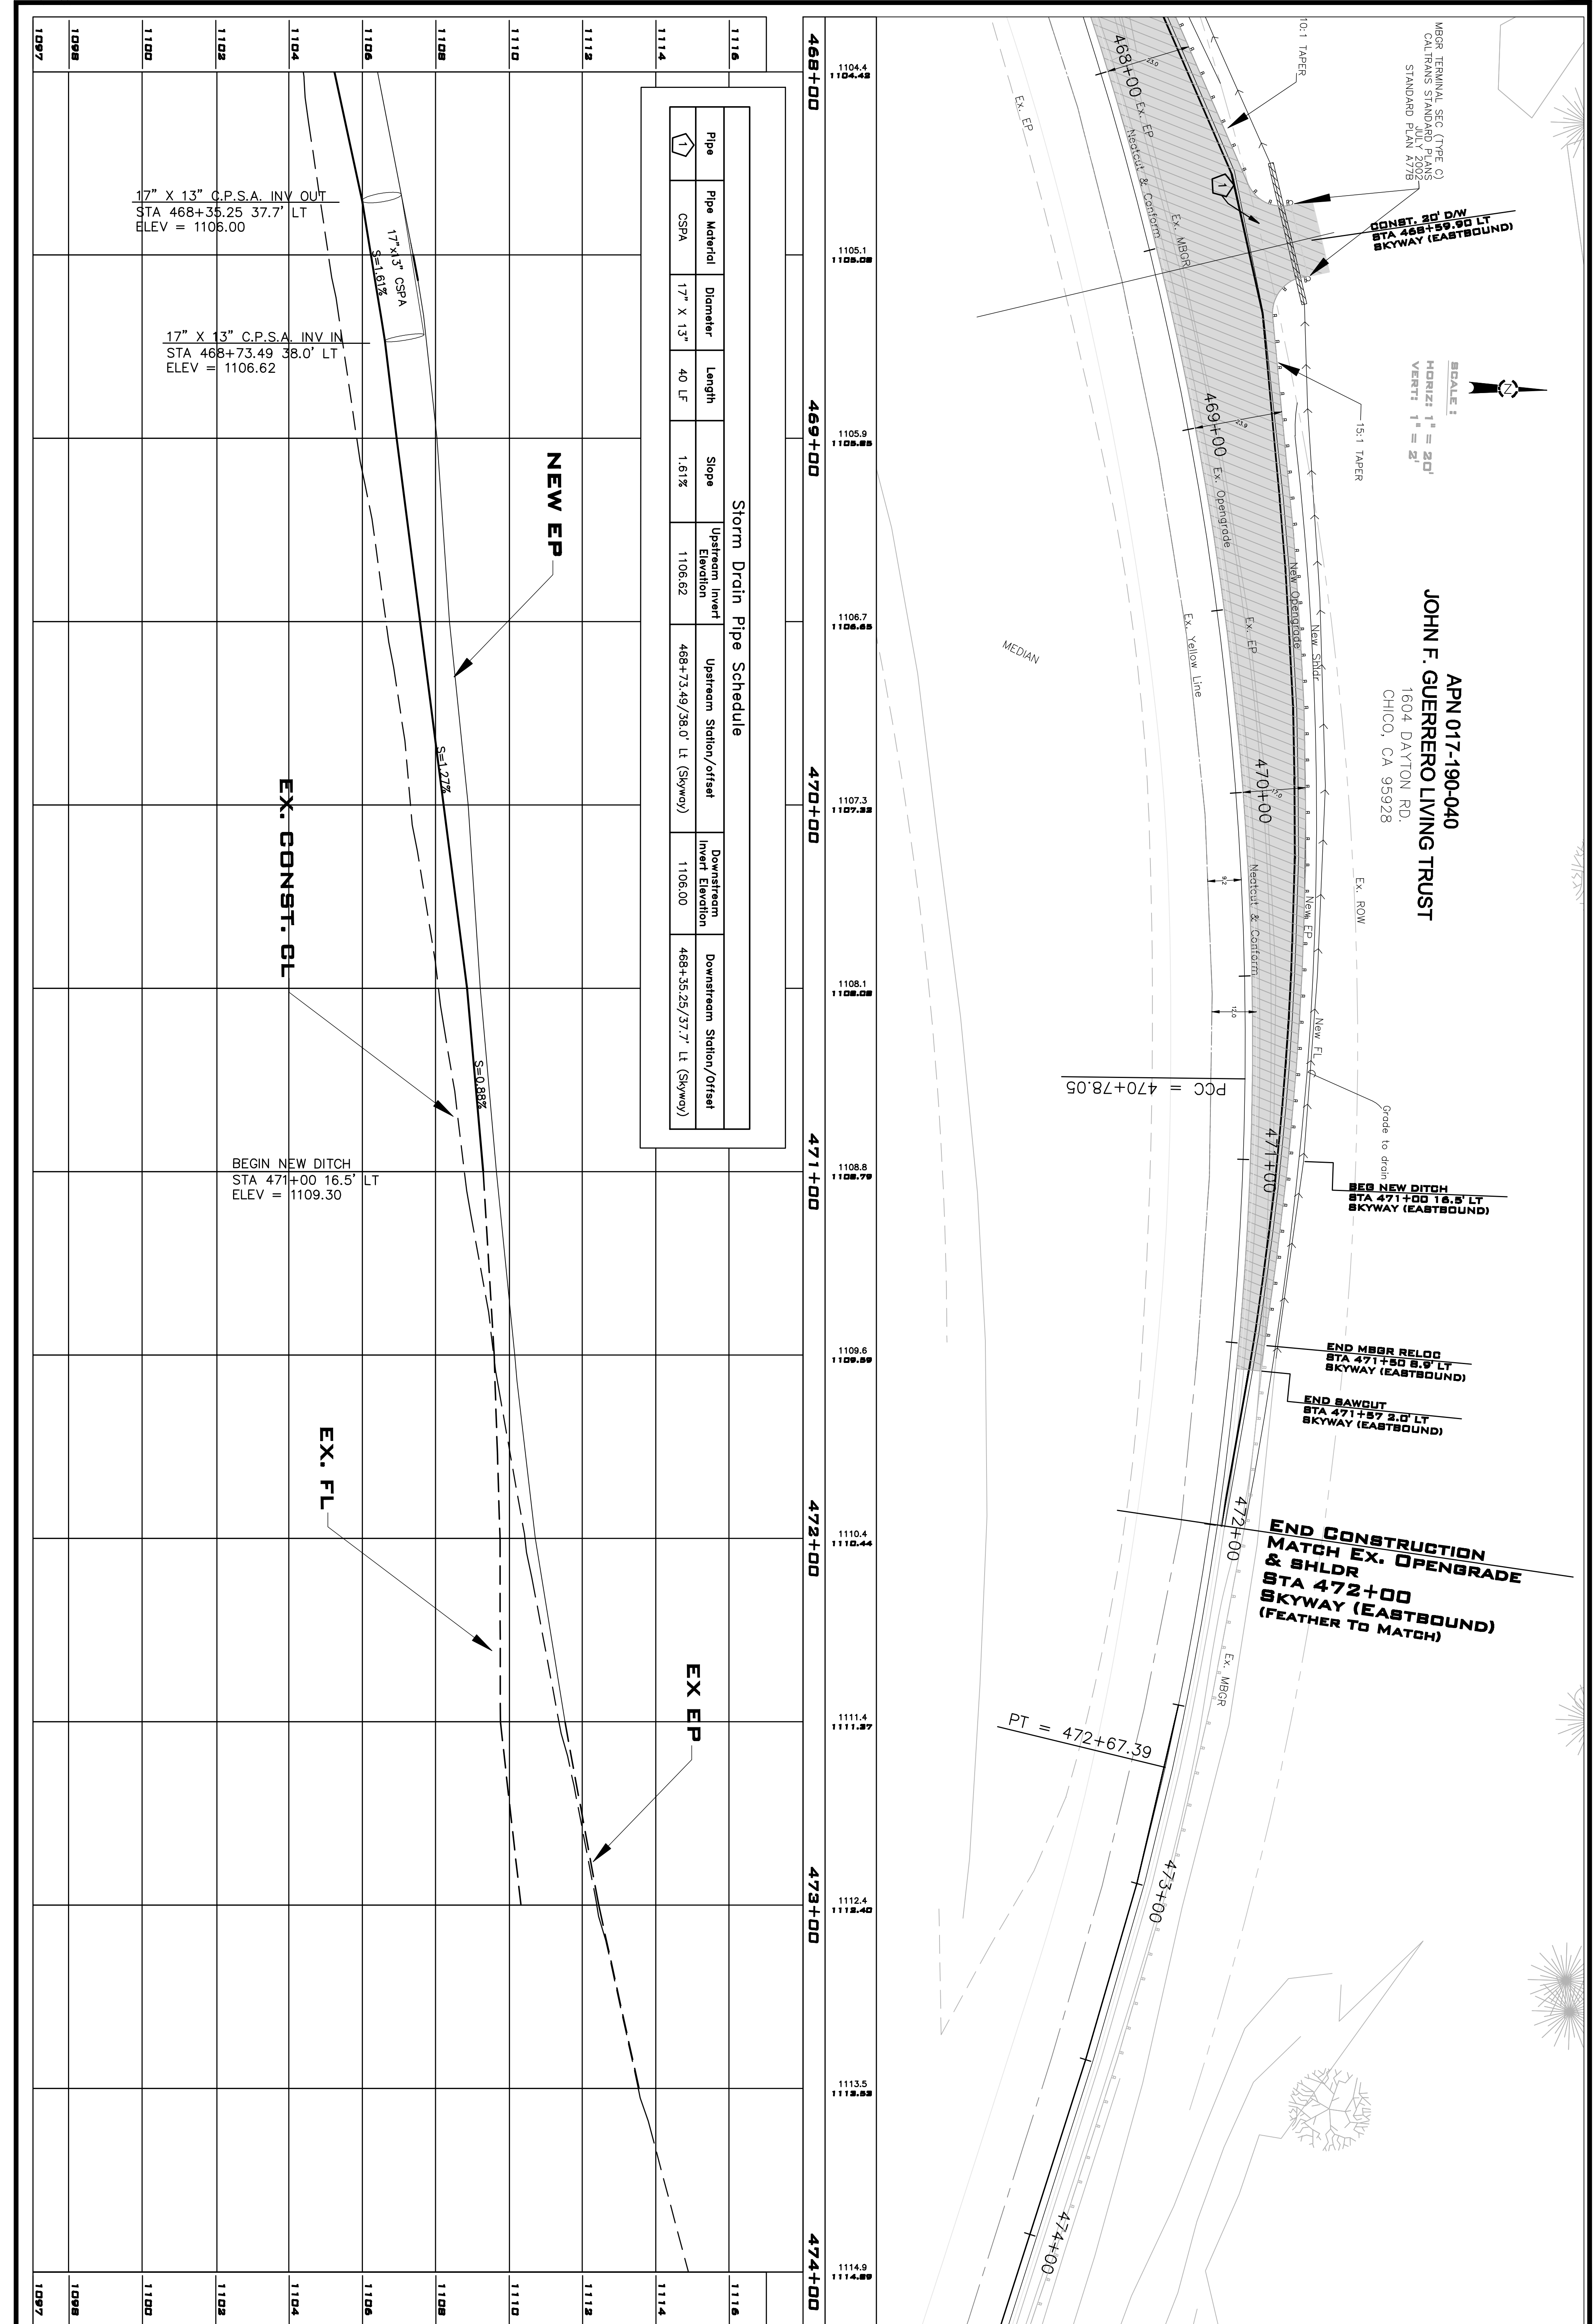

PLANS FOR THE CONSTRUCTION OF  
SKYWAY LOOKOUT POINT PARKING & PEDESTRIAN VIEWING FACILITY  
PLAN AND PROFILE

