


**PLANS FOR THE CONSTRUCTION OF
SKYWAY LOOKOUT POINT PARKING & PEDESTRIAN VIEWING FACILITY
FINAL EROSION CONTROL PLAN SHEET**

TRANSPORTATION
51261-2-2005-1

LEGEND:
HYDROSEEDING APPLICATION AREAS.....
FIBER ROLLS (WATTLES).....

SCALE:
HORIZONTAL 1" = 80'
VERTICAL N/A

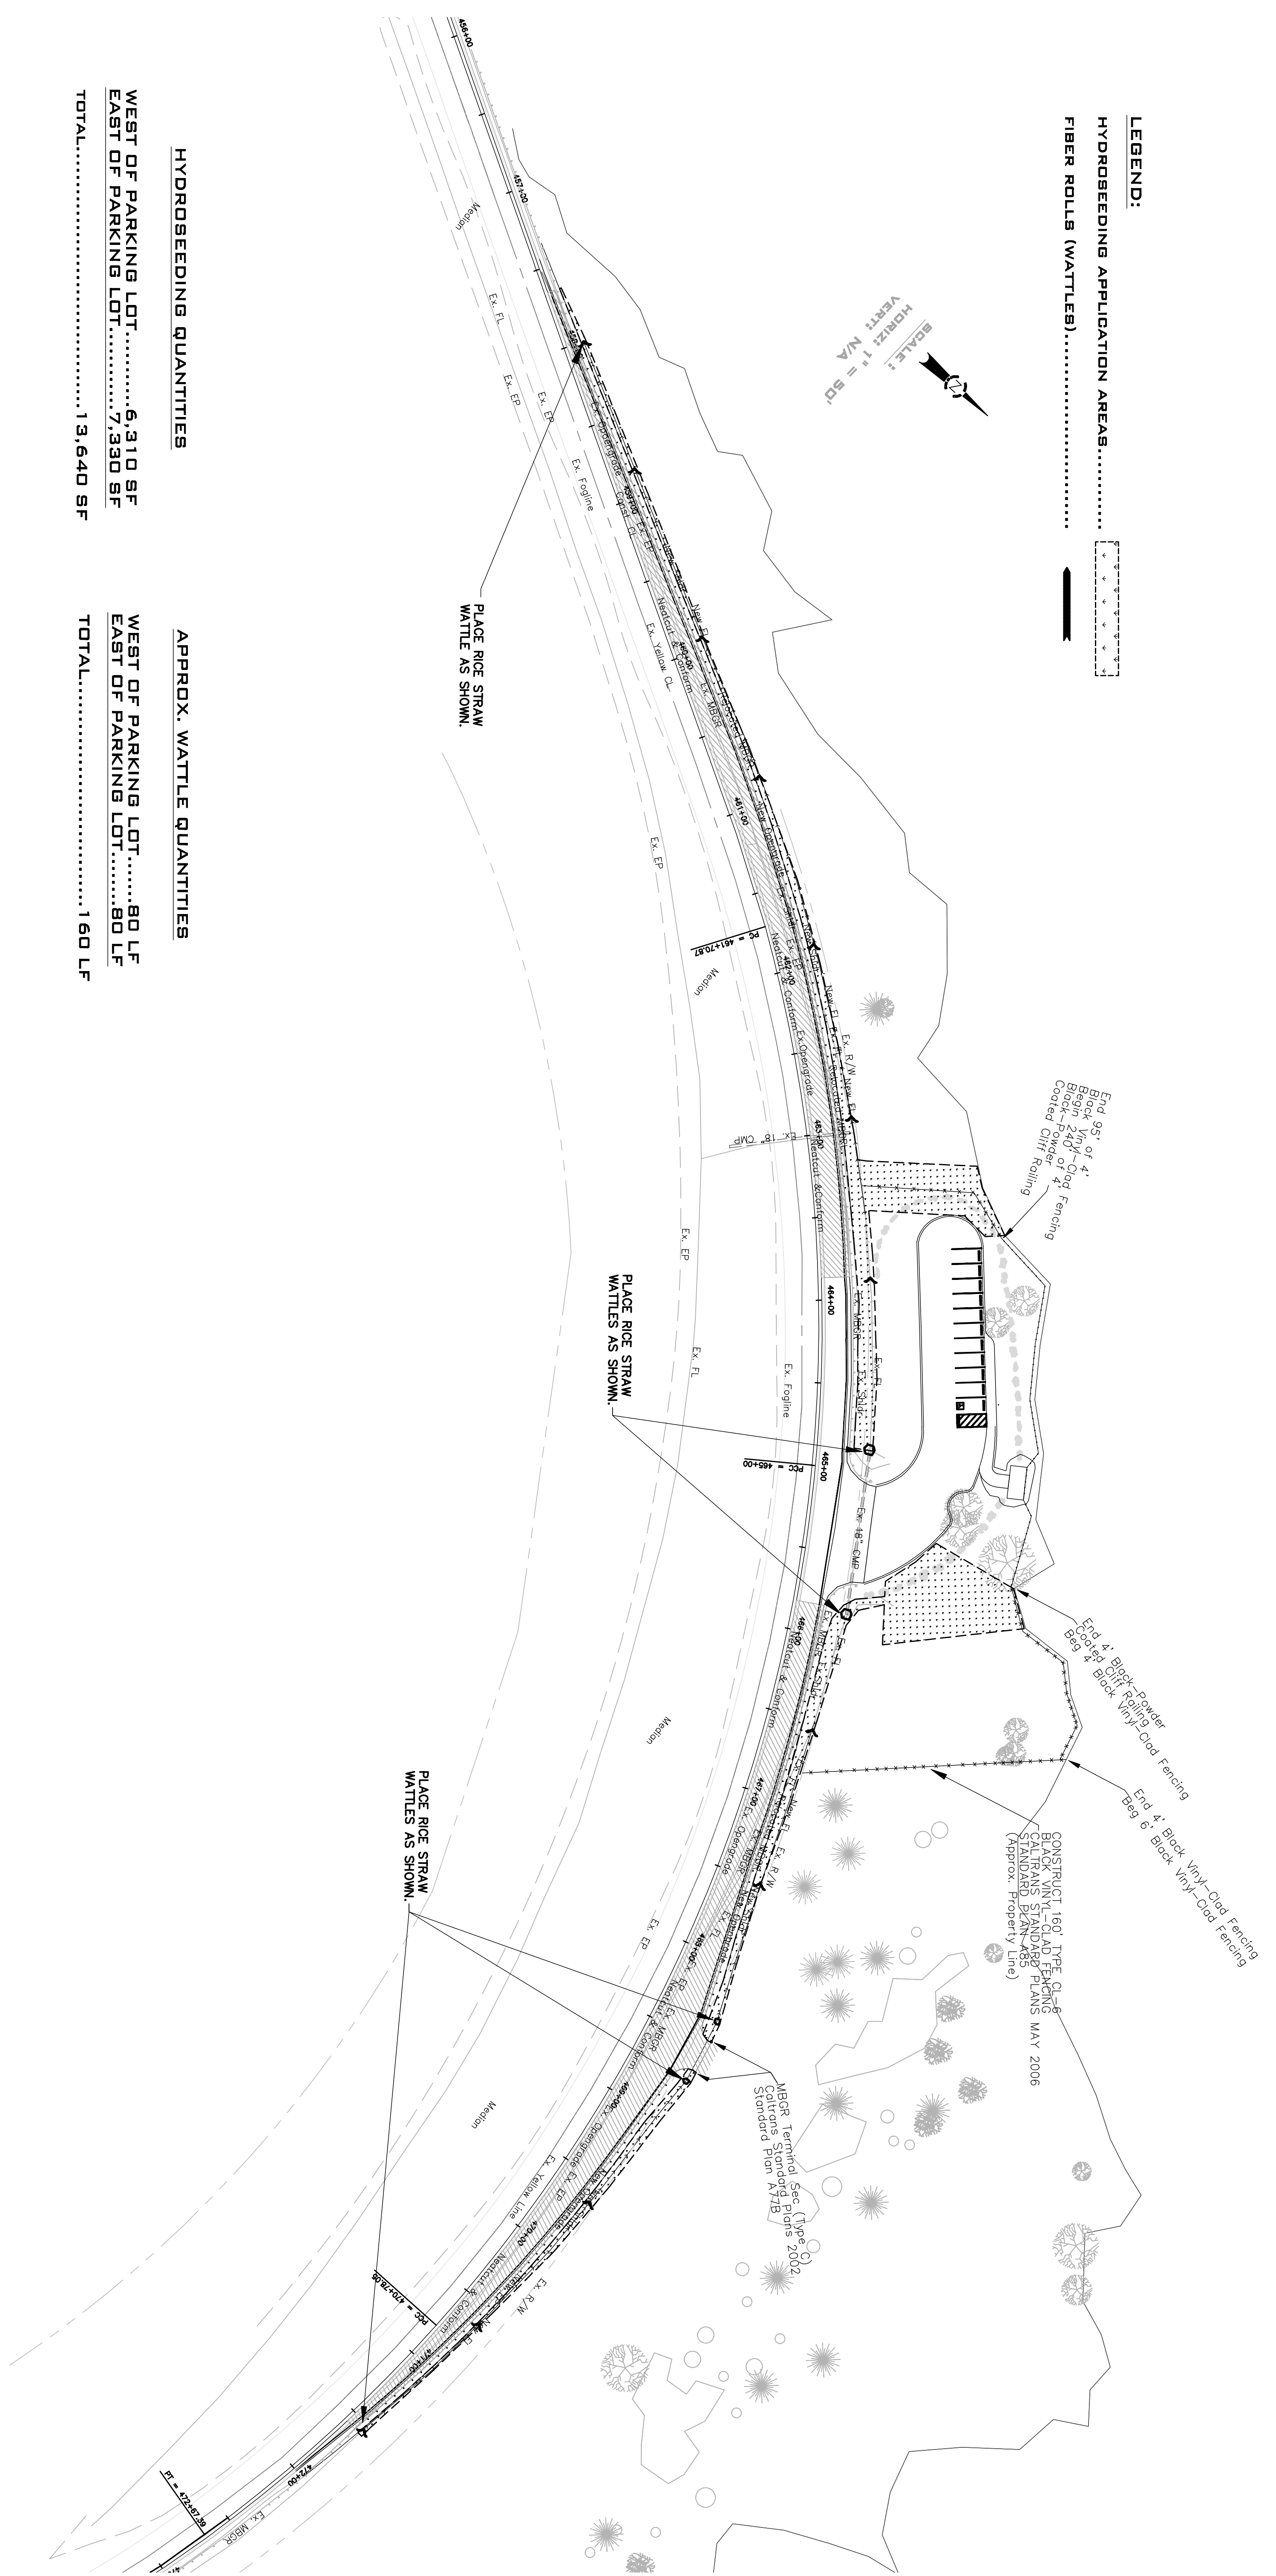

HYDROSEEDING QUANTITIES	APPROX. WATTLE QUANTITIES
WEST OF PARKING LOT.....6,310 SF	WEST OF PARKING LOT.....80 LF
EAST OF PARKING LOT.....7,330 SF	EAST OF PARKING LOT.....80 LF
TOTAL.....13,640 SF	TOTAL.....160 LF

- NOTES:**
1. SEE EROSION CONTROL IN PROJECT SPECIFICATIONS.
 2. HYDROSEEDING LIMITS BEGIN WHERE 3/8" FINES (CRUSHER DUST) MATERIAL LIMITS END (SEE GRADING AND DRAINAGE PLAN SHEET 7 OF 9)
 3. RICE STRAW WATTLES SHALL BE PLACED IN FLOWLINE APPROXIMATELY EVERY 100'.