


PLANS FOR THE INSTALLATION OF
LANDFILL GAS COMPLIANCE WELLS
DETAILS

TABLE 1. LFG MONITORING PROBE SCHEDULE

WELL NO.	LOCATION COORDINATES		BORING DEPTH 'D' FT.	SCREEN SECTION DEPTH			SCREENS (FT.)
	NORTH	EAST		'D1' FT.	'D2' FT.	'D3' FT.	
SP-8	11511.2	15563.2	141	5-10	15-68	73-140	4.5, 52.5, 66.5
SP-9	10929.3	14806.3	109	5-10	15-52	57-108	4.5, 36.5, 50.5
SP-10	10497.3	14057.9	86	5-10	15-42	47-85	4.5, 26.5, 37.5
SP-11	10880.8	13352.3	56	5-10	15-27	32-55	4.5, 11.5, 22.5
SP-12	11751.2	12987.7	60	5-10	15-30	35-59	4.5, 14.5, 23.5
SP-13	12546.5	13326.7	67	5-10	15-32	37-66	4.5, 16.5, 28.5
SP-14	12777.6	14075.1	159.5	5-10	15-79	84-158.5	4.5, 63.5, 74

NOTES:



- 8" DIA SCH 40 STEEL PIPE WITH LOCKING LID, PRIMED AND PAINTED IN SAFETY YELLOW.
- MAY SUBSTITUTE A SERIES 1200 MONITORING WELL MONUMENT MANUFACTURED BY REAL ENVIRONMENTAL PRODUCTS OR OTHER APPROVED EQUIVALENT.
- SCH 80 THREADED PVC PIPE PERFORATIONS SHALL BE 2-ROWS OF 0.020-INCH WIDTH SLOTS, 0.62-INCH SLOT LENGTH SPACED AT 1-INCH. SCREEN INTERVAL LENGTH IS AS SHOWN IN TABLE 1.

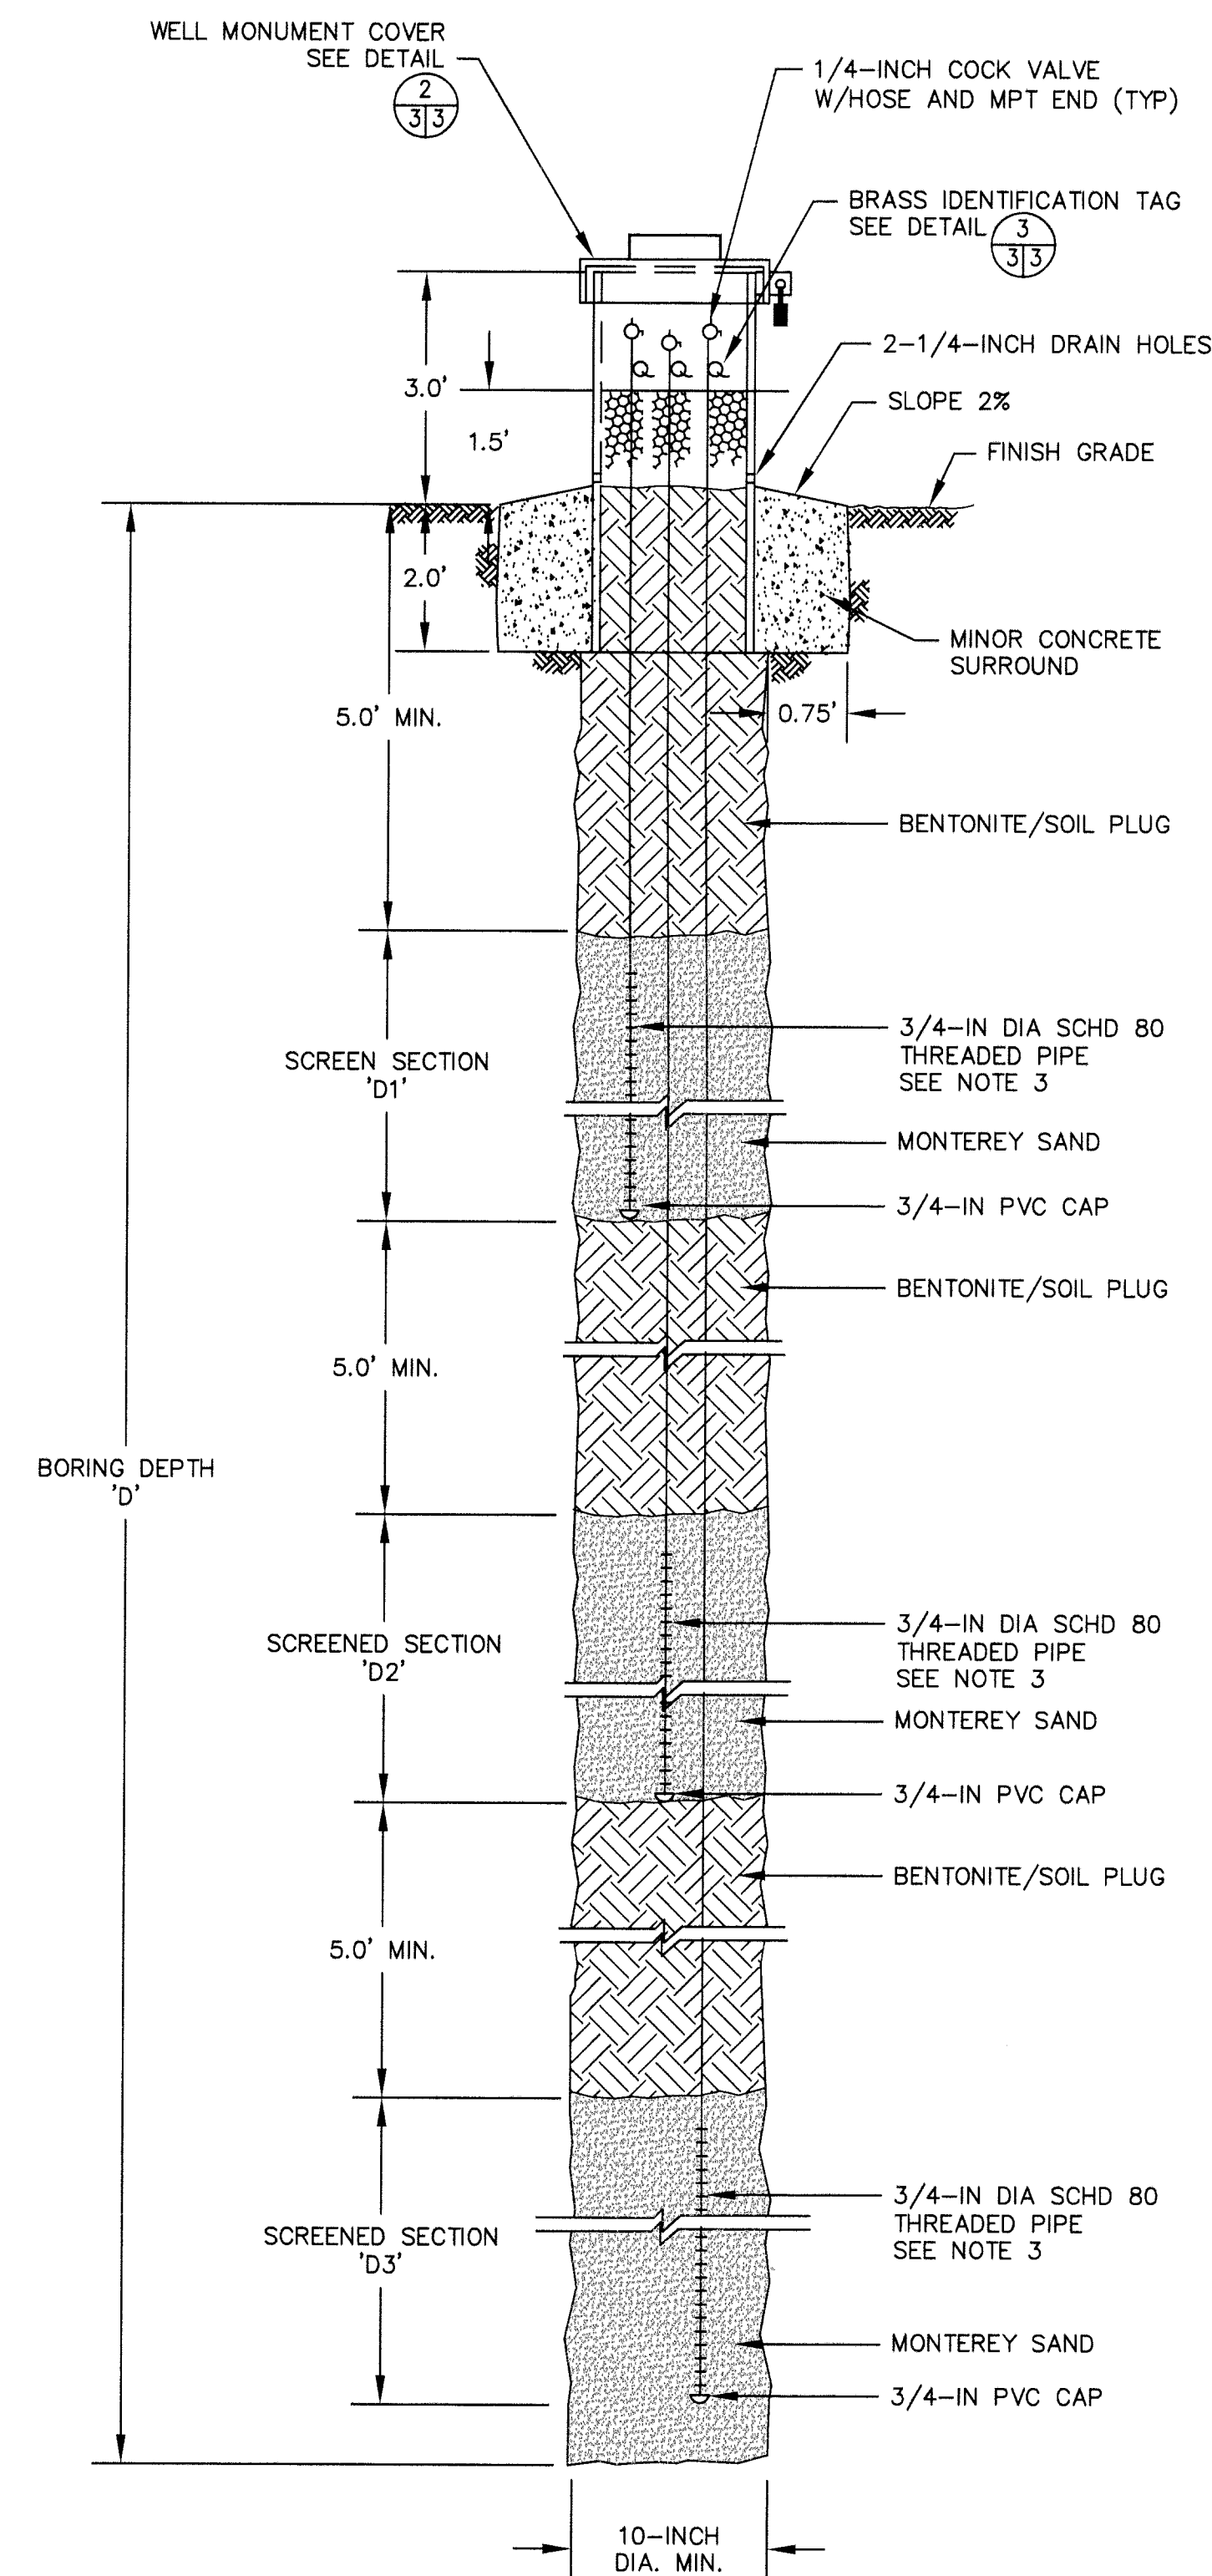

FOR PROBE CASING DEPTH,
SEE TABLE 1. LFG MONITORING
PROBE SCHEDULE



DETAIL - LFG MONITORING PROBE (TYP.)

NTS

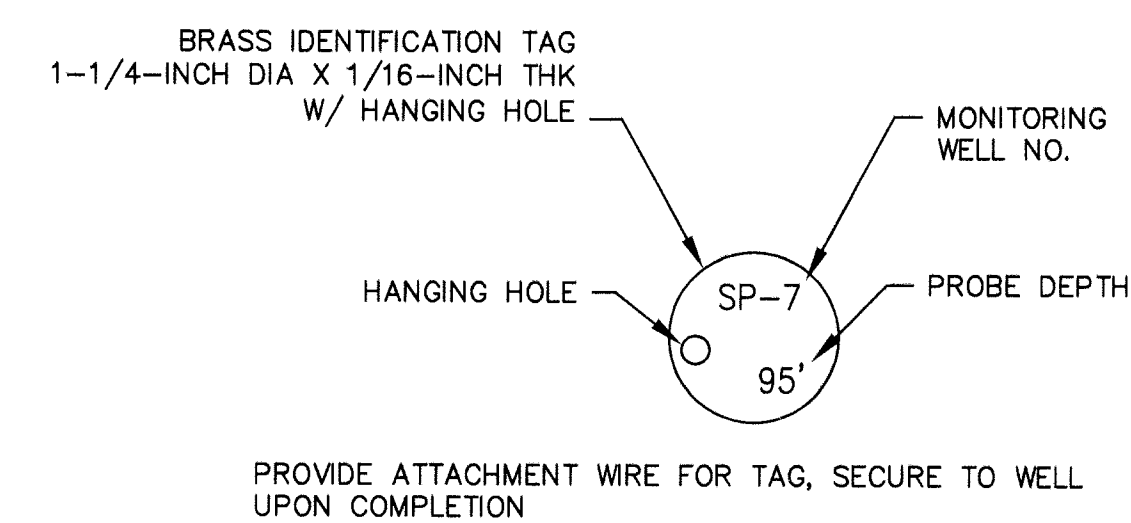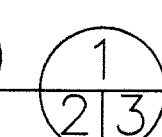


DETAIL - IDENTIFICATION TAG

NTS

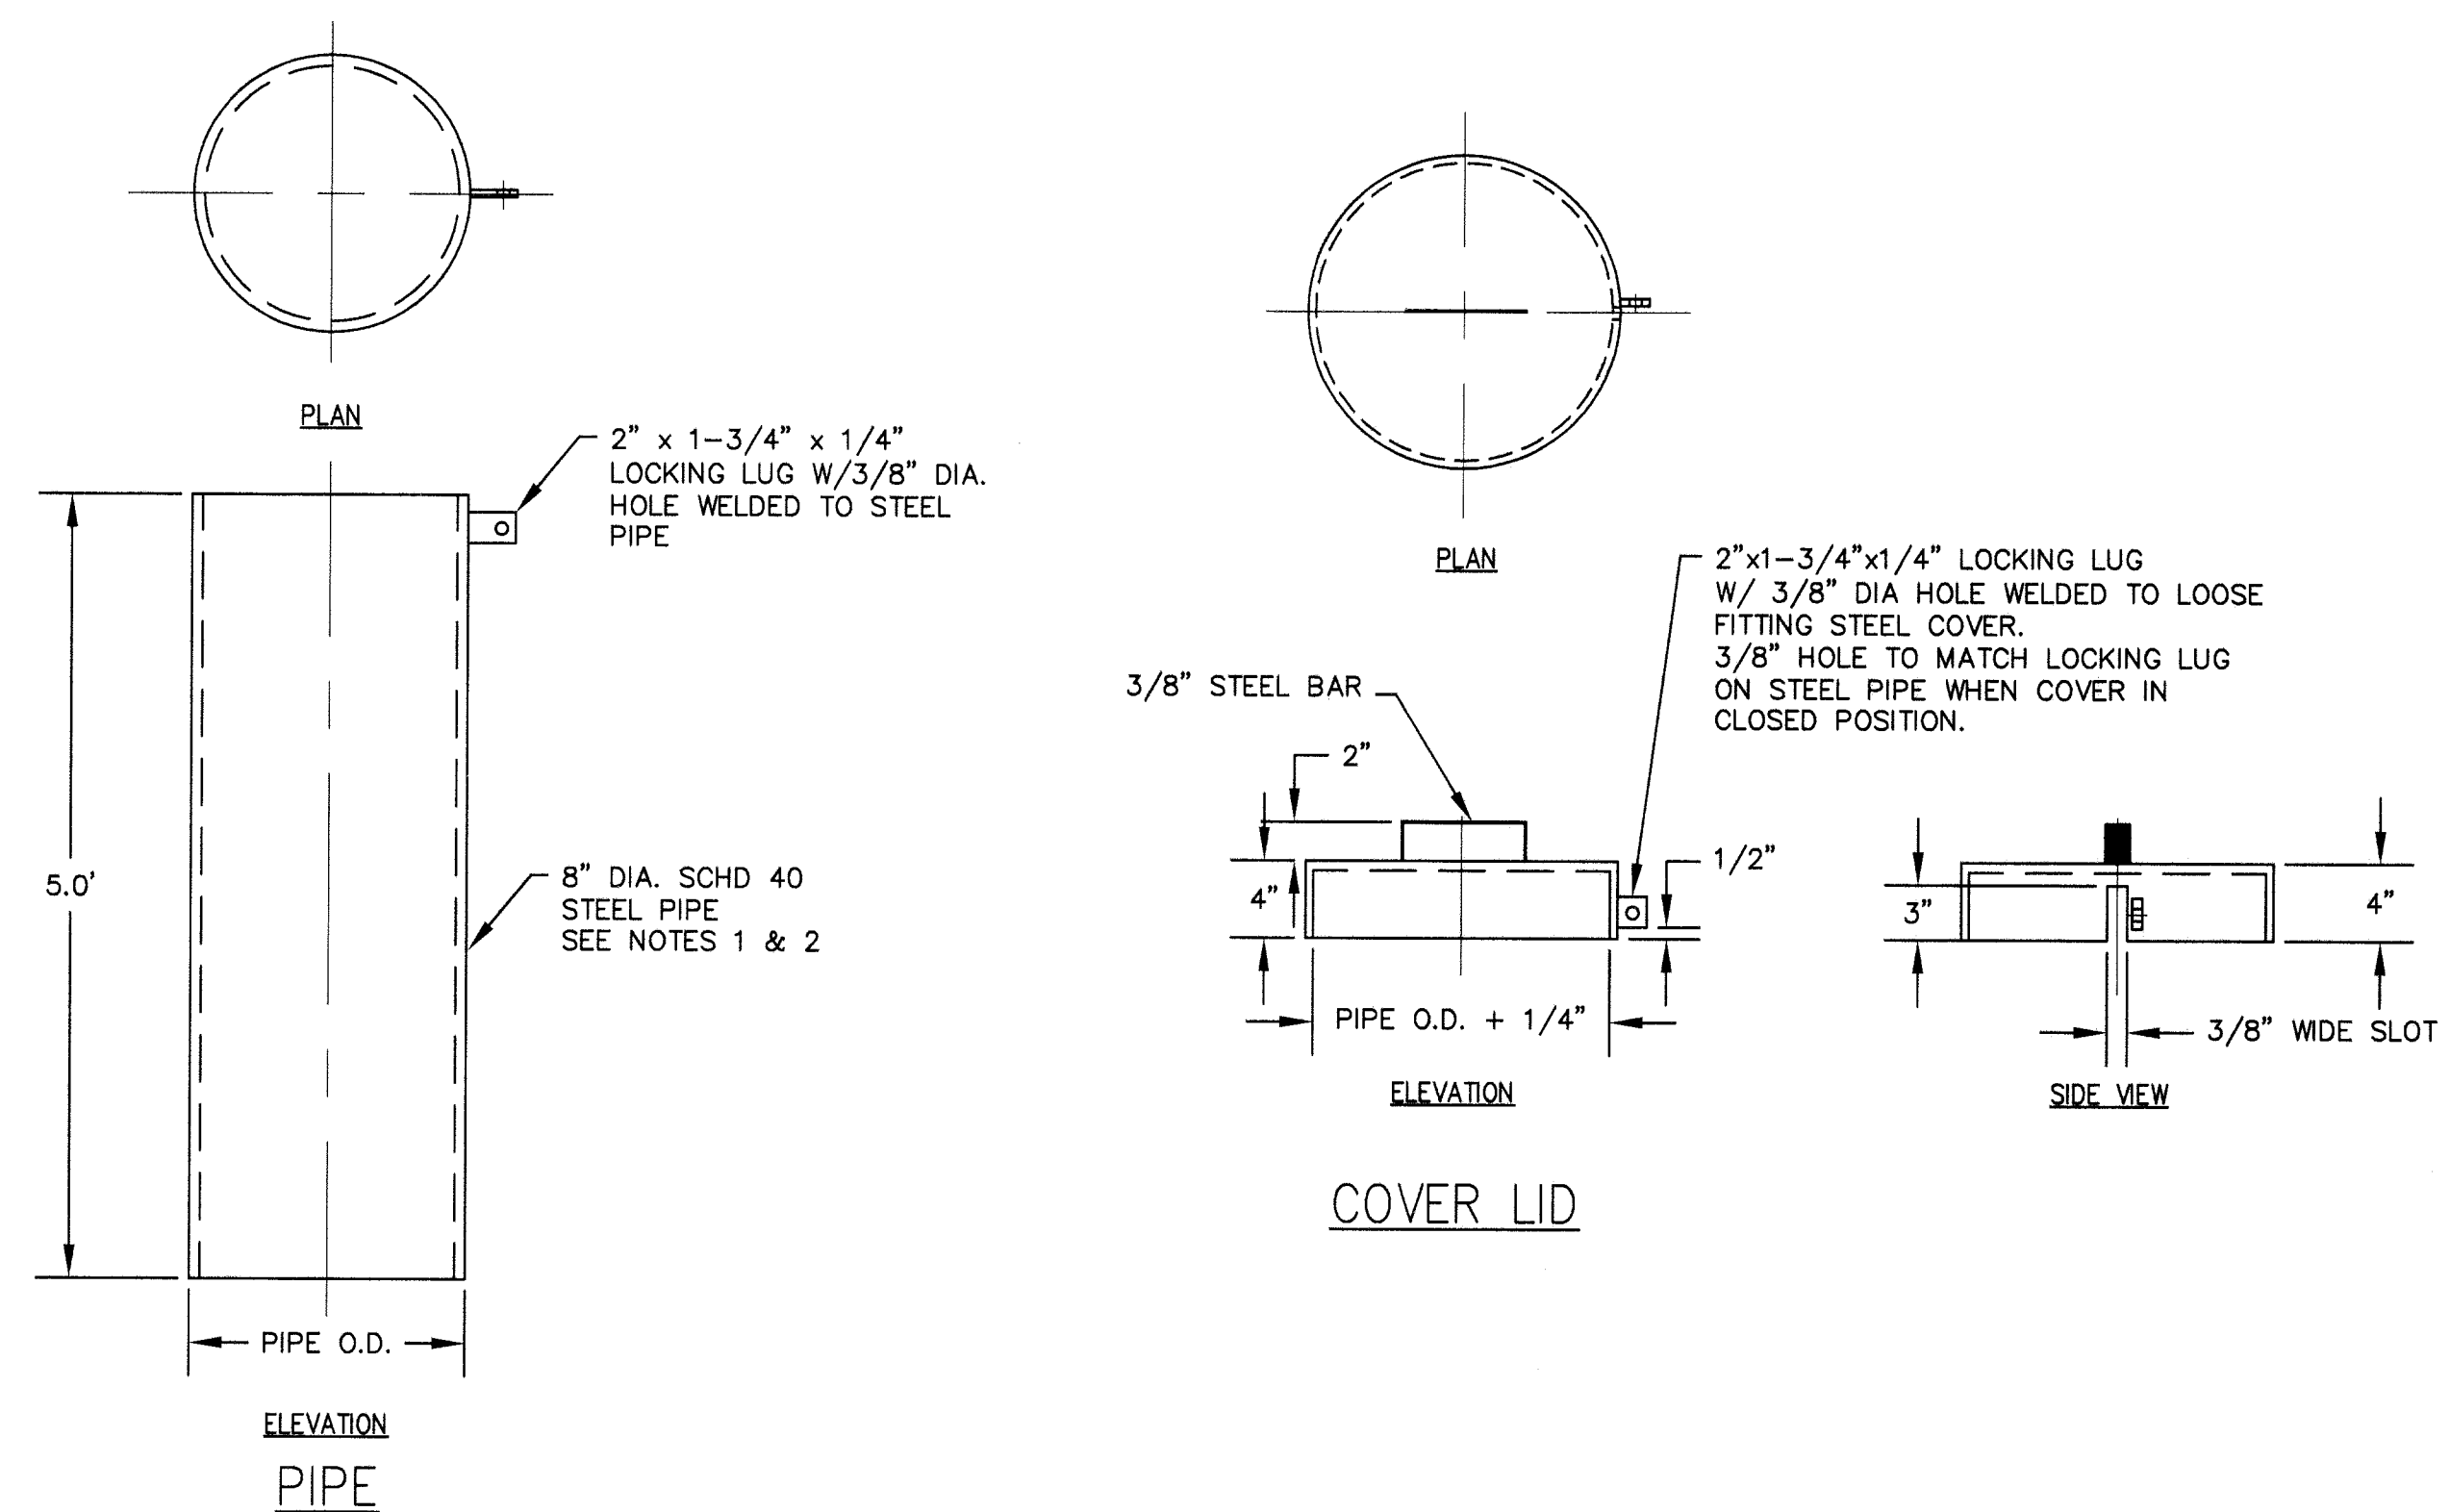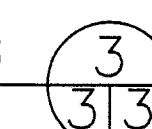


DETAIL - MONITORING PROBE MONUMENT COVER ASSEMBLY

NTS

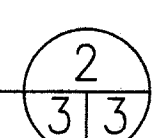

PROJECT NUMBER
757-75713

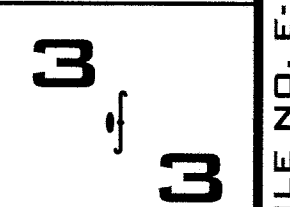

FILE NO. E- 2773