



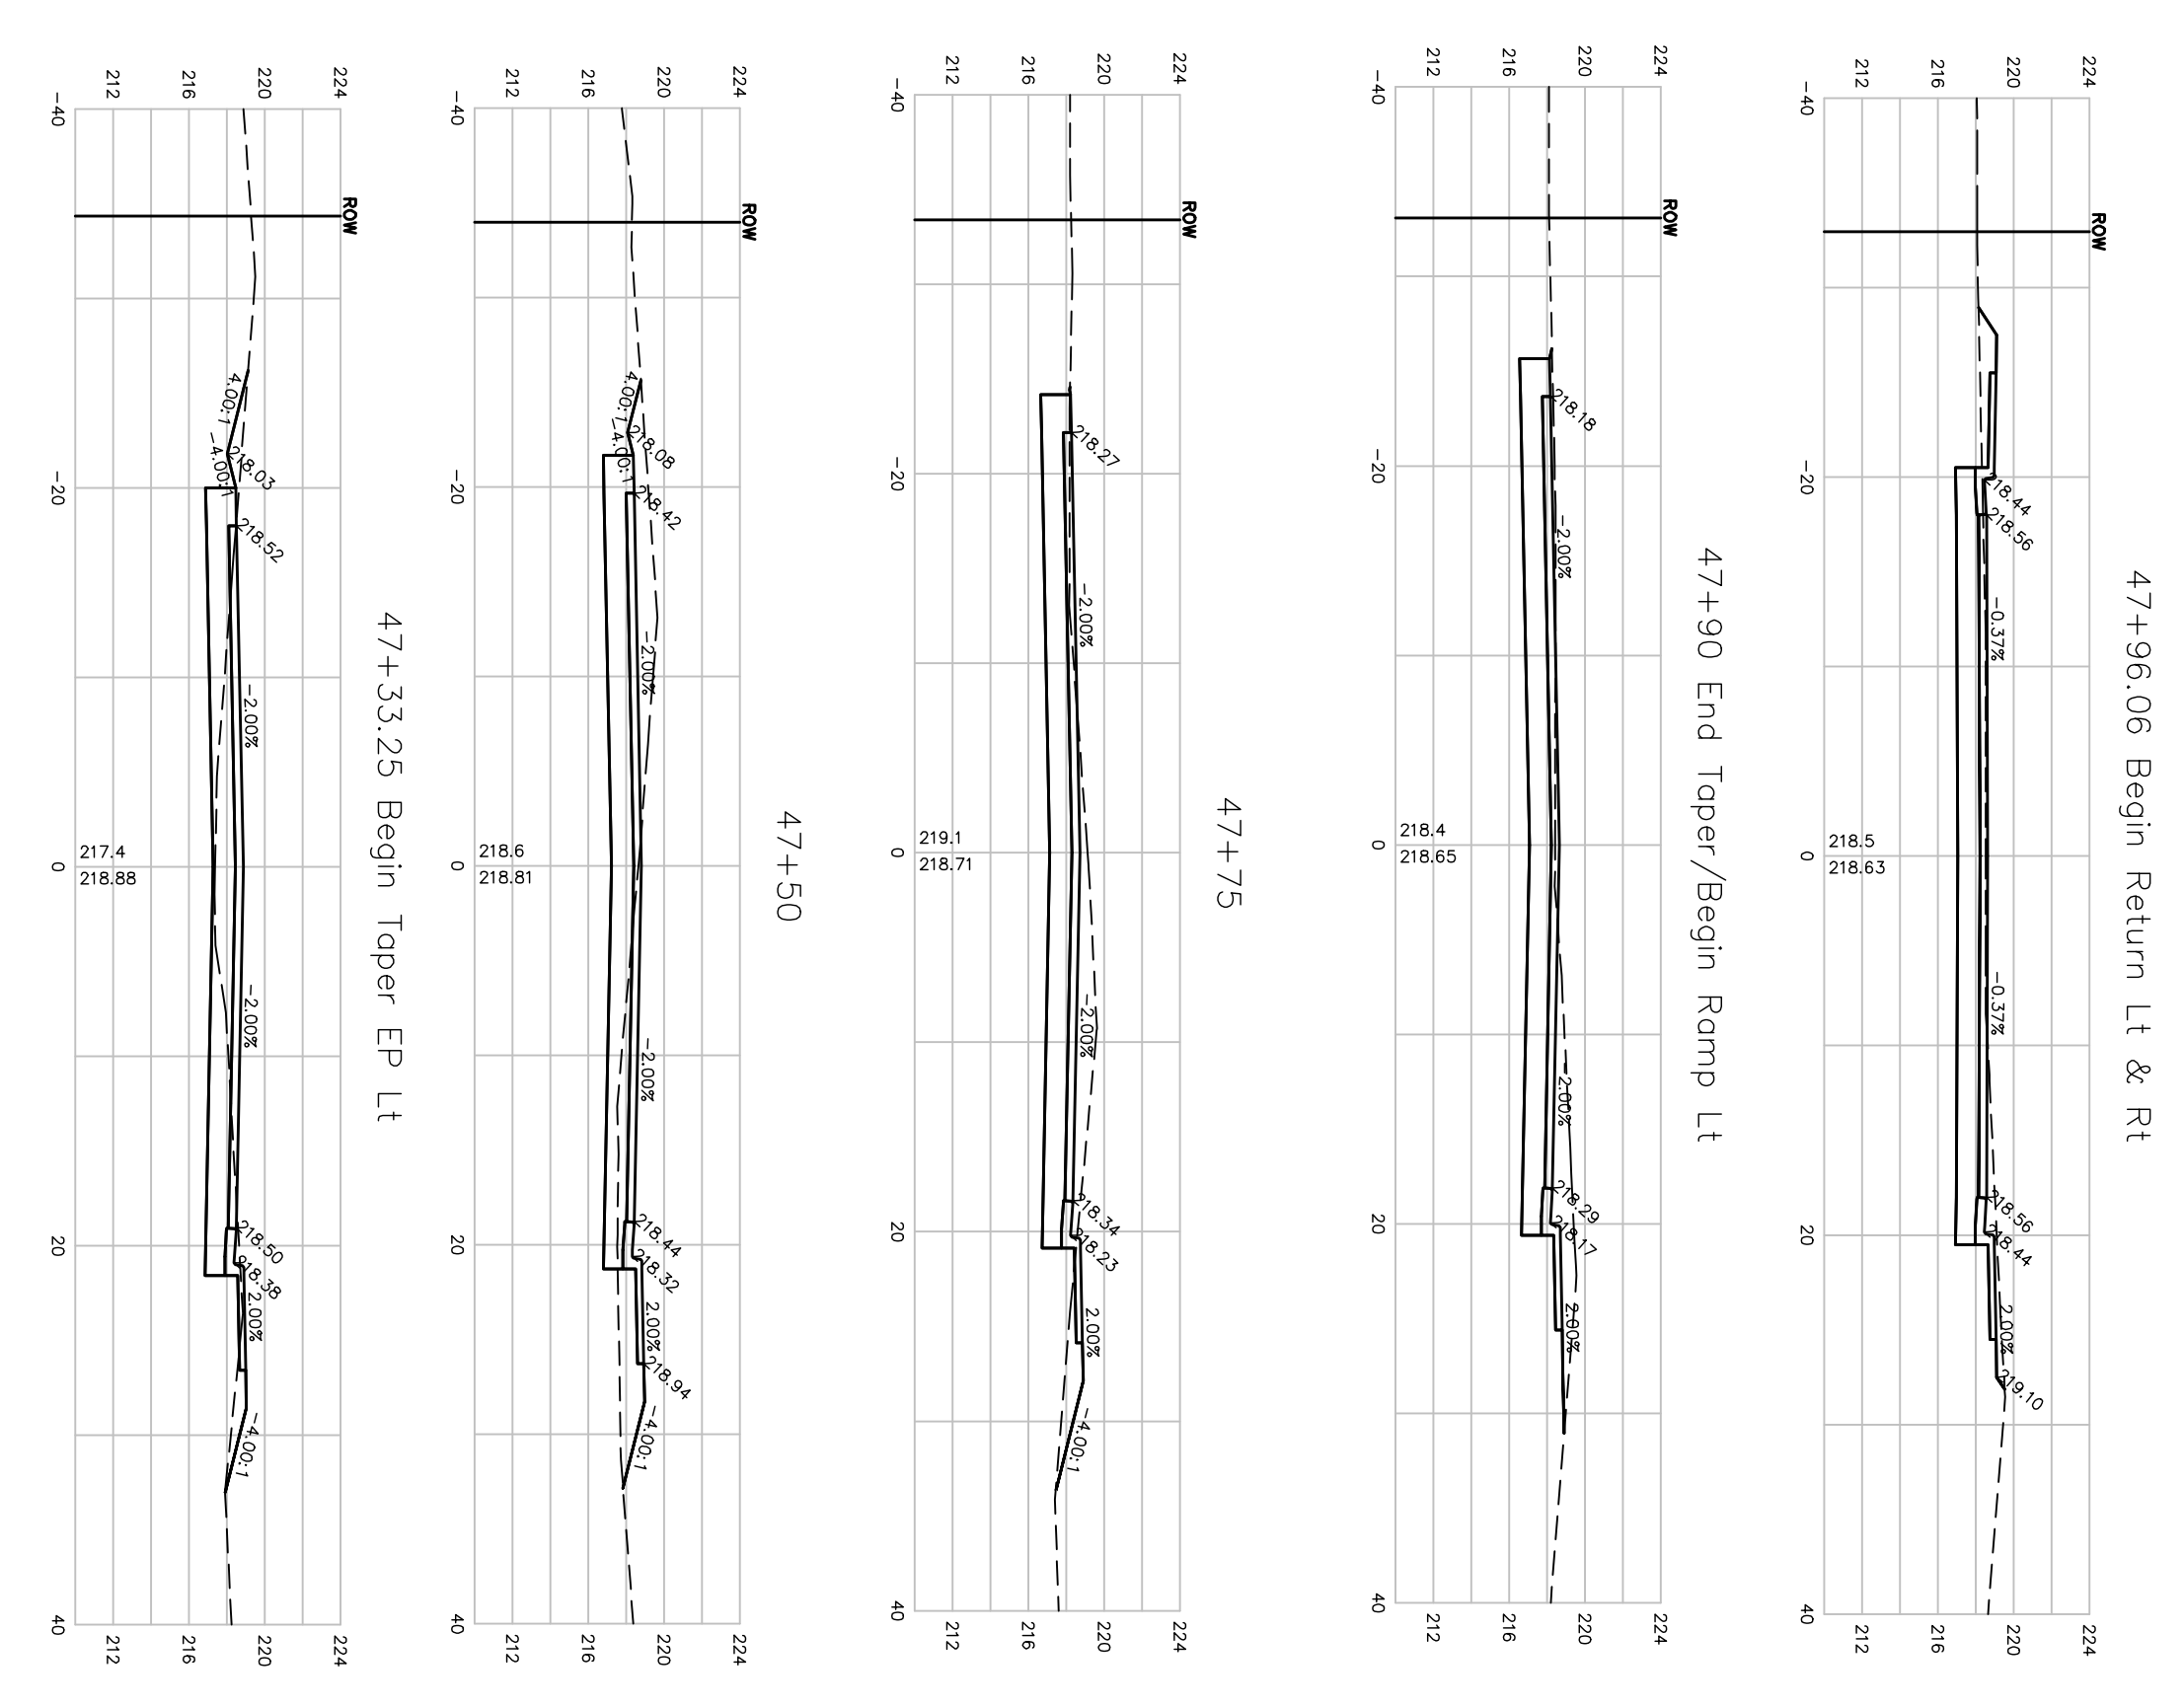

PLOT DATE: 7/23/2009

PLANS FOR THE CONSTRUCTION OF SR-99 FRONTAGE ROAD FROM ENTLER AVENUE TO COMANCHE CREEK CROSS SECTIONS - ENTLER AVENUE

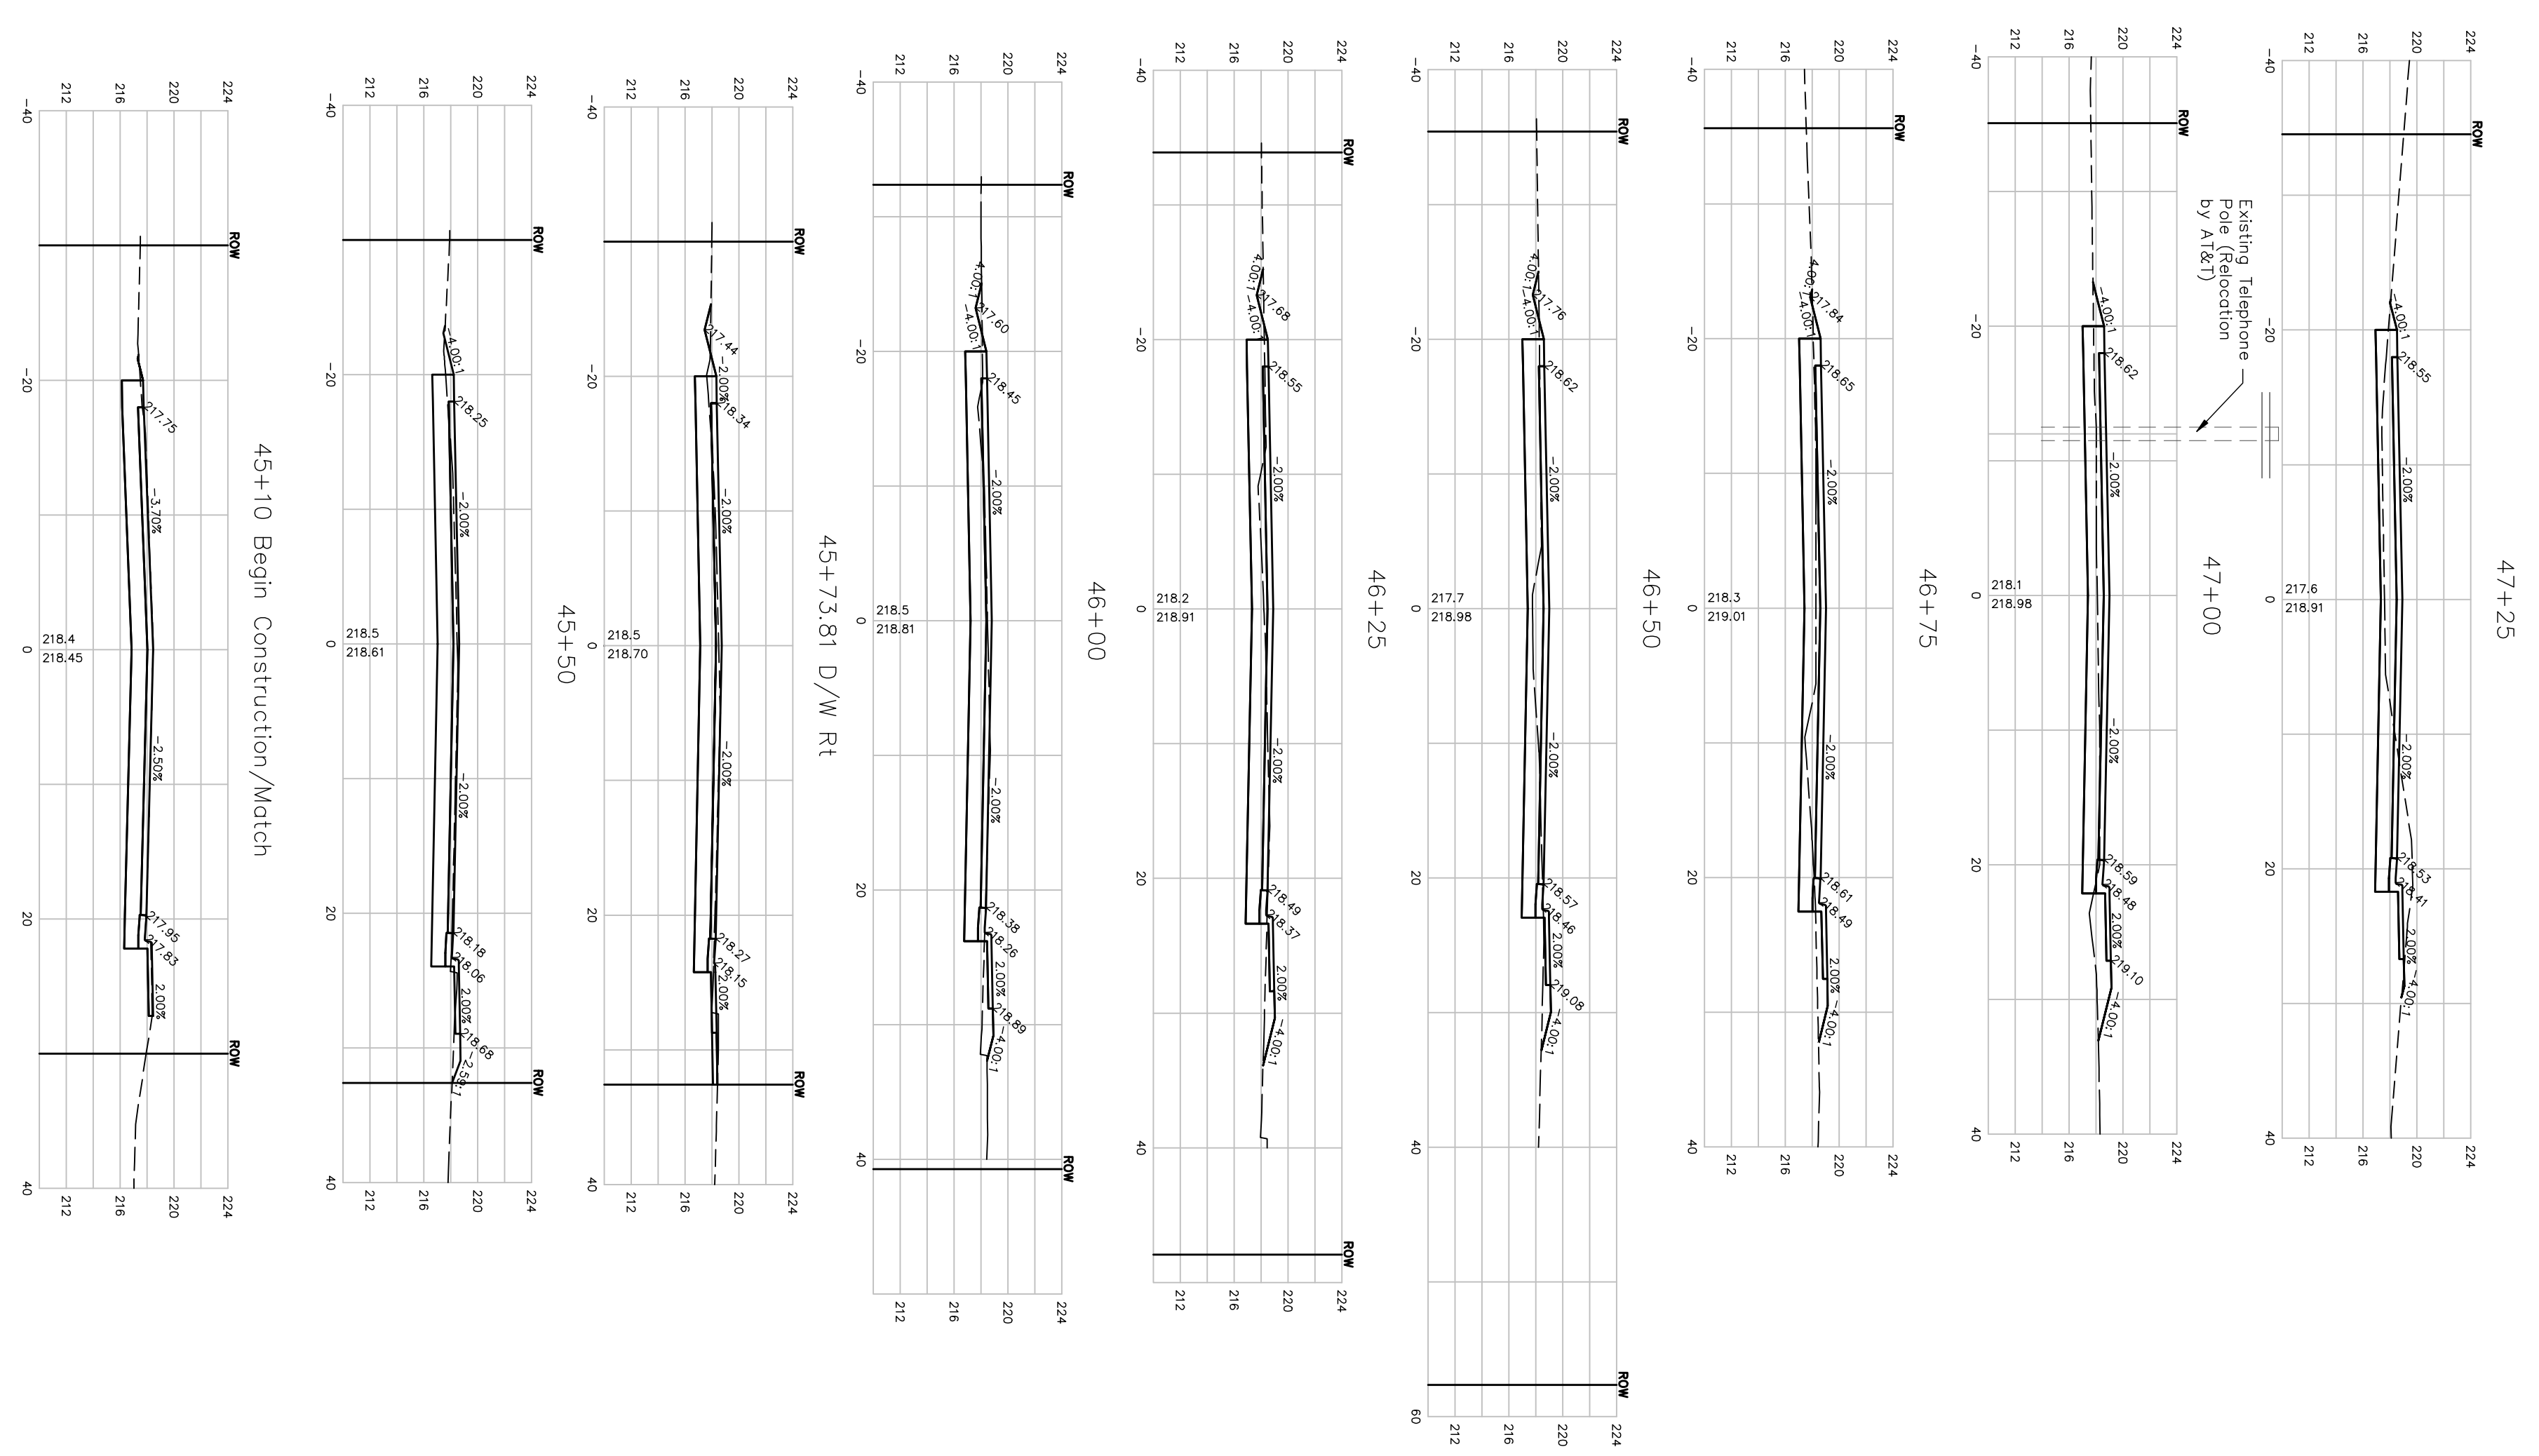

NOTE:
PAVEMENT GRADES
ARE FINISHED SURFACE

SCALE:
HORIZ: 1" = 10'
VERT: 1" = 10'