

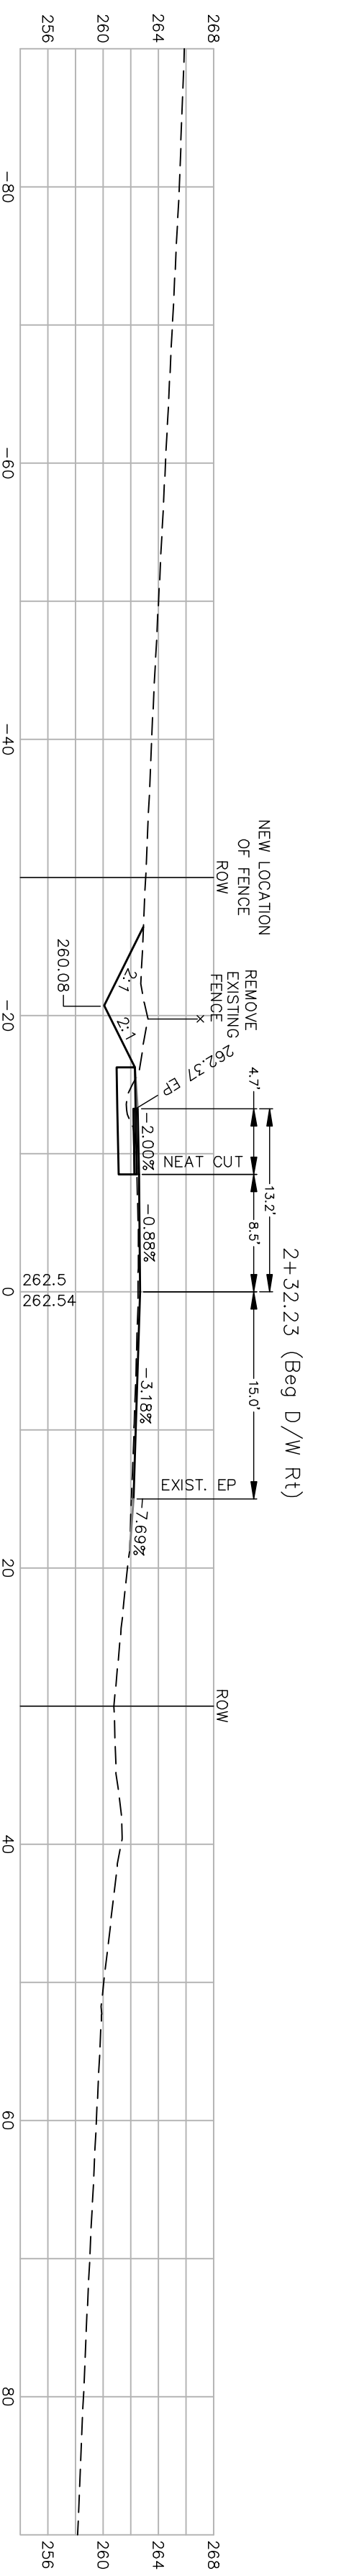
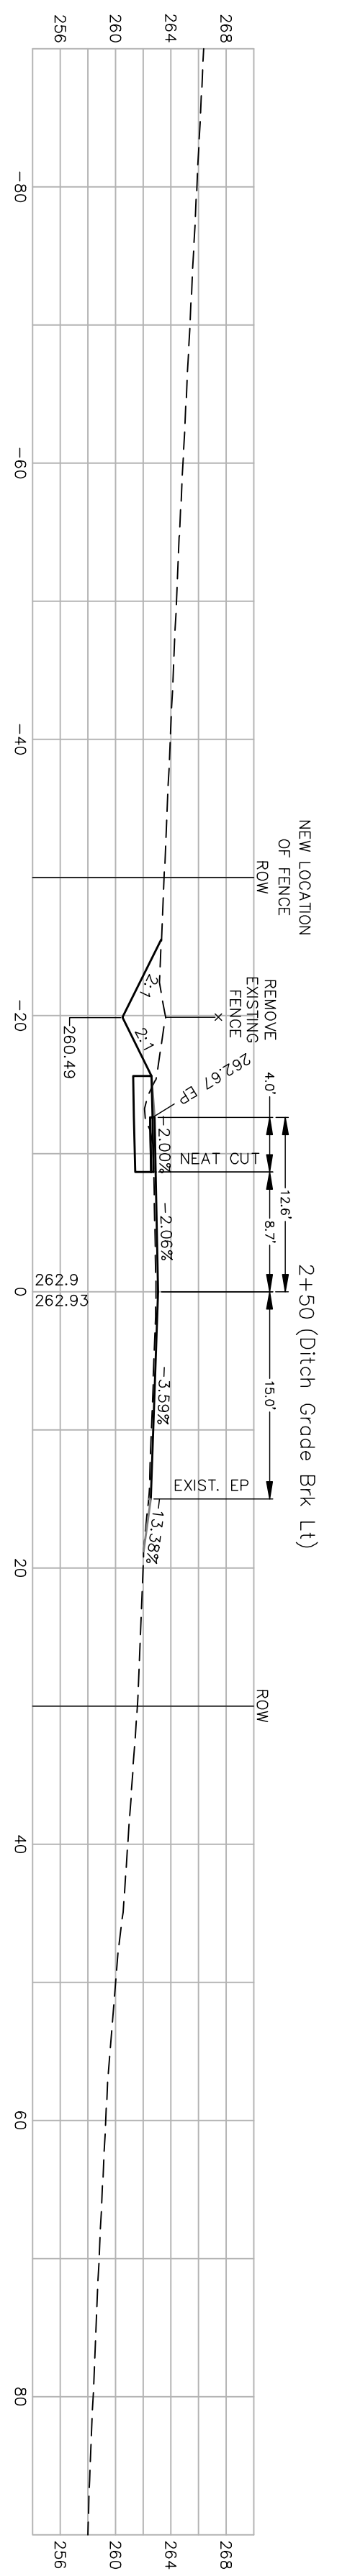
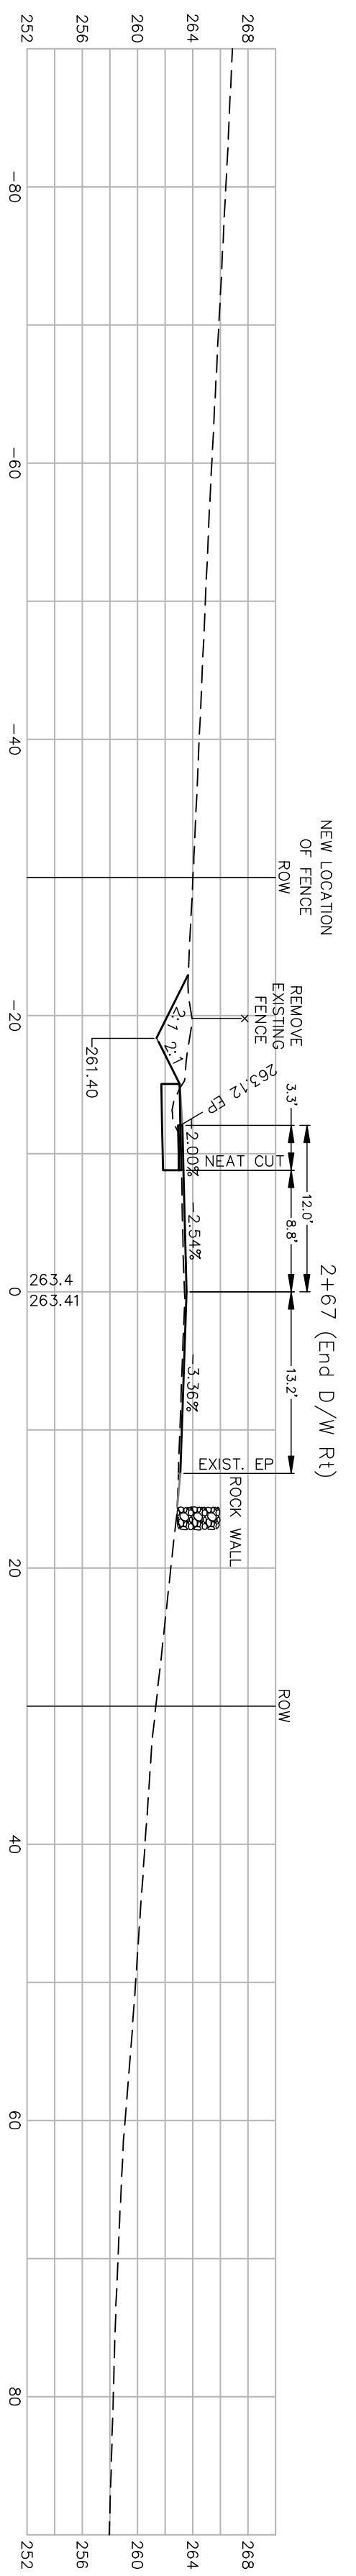
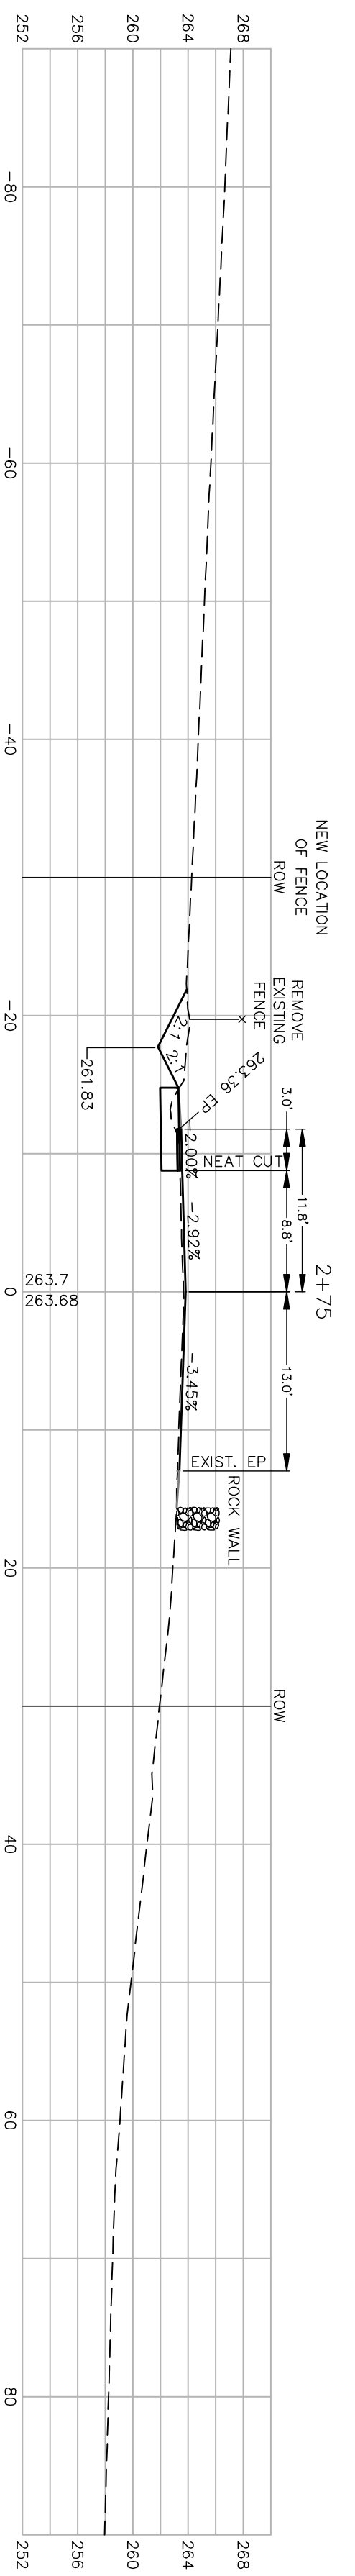
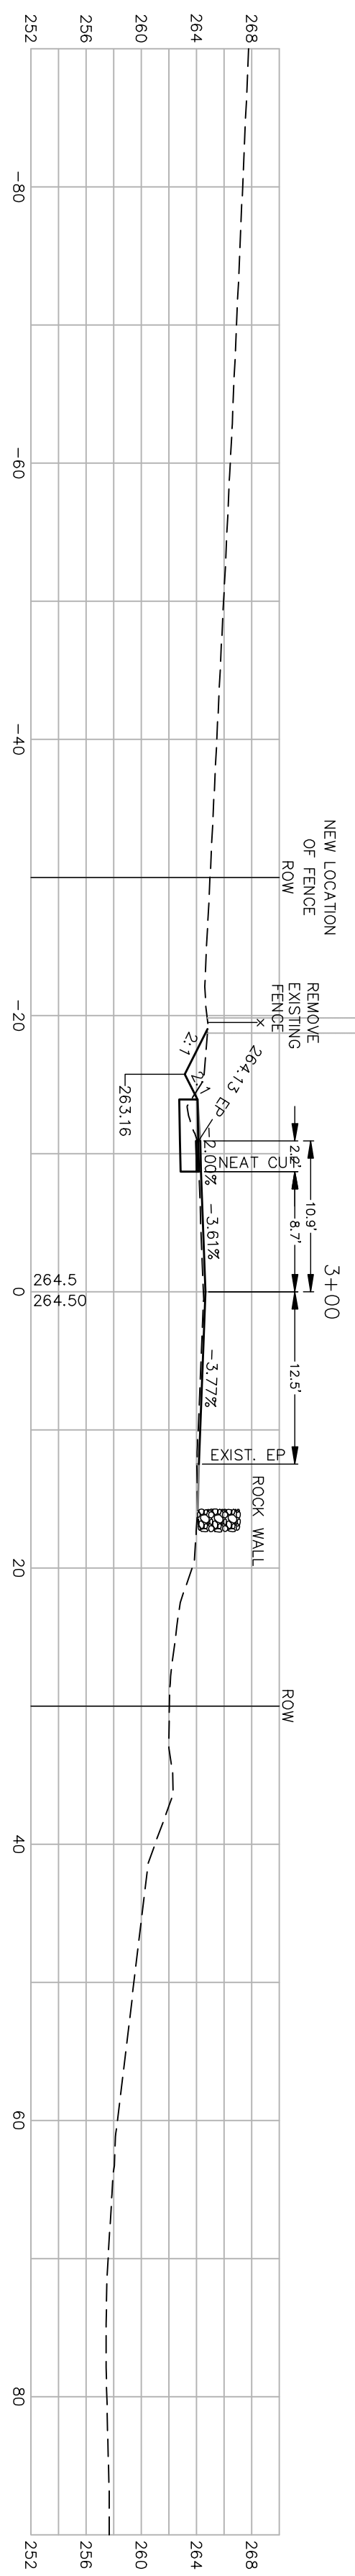


H SCALE: 1" = 10'
 V SCALE: 1" = 10'


NOTE:
 EDGE OF PAVEMENT (EP)
 ELEVATIONS
 ARE PRIOR TO OVERLAY.

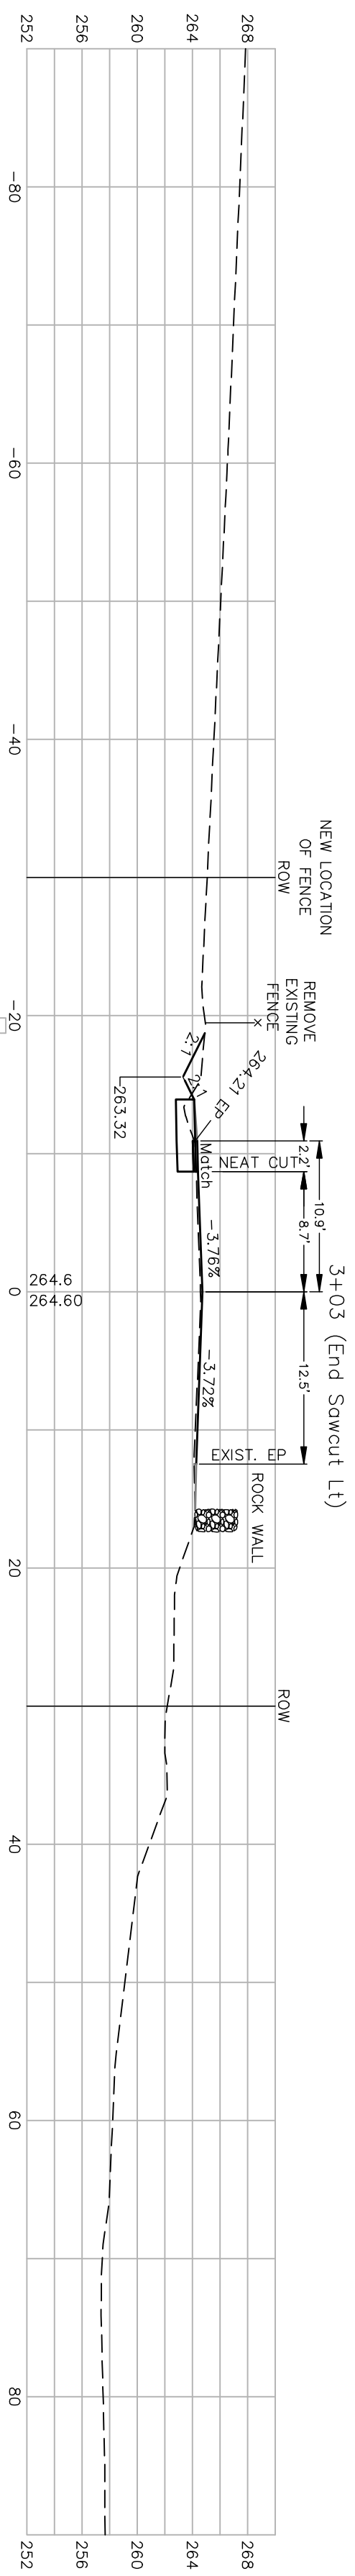

NOTE:
 EDGE OF PAVEMENT (EP)
 ELEVATIONS
 ARE PRIOR TO OVERLAY.

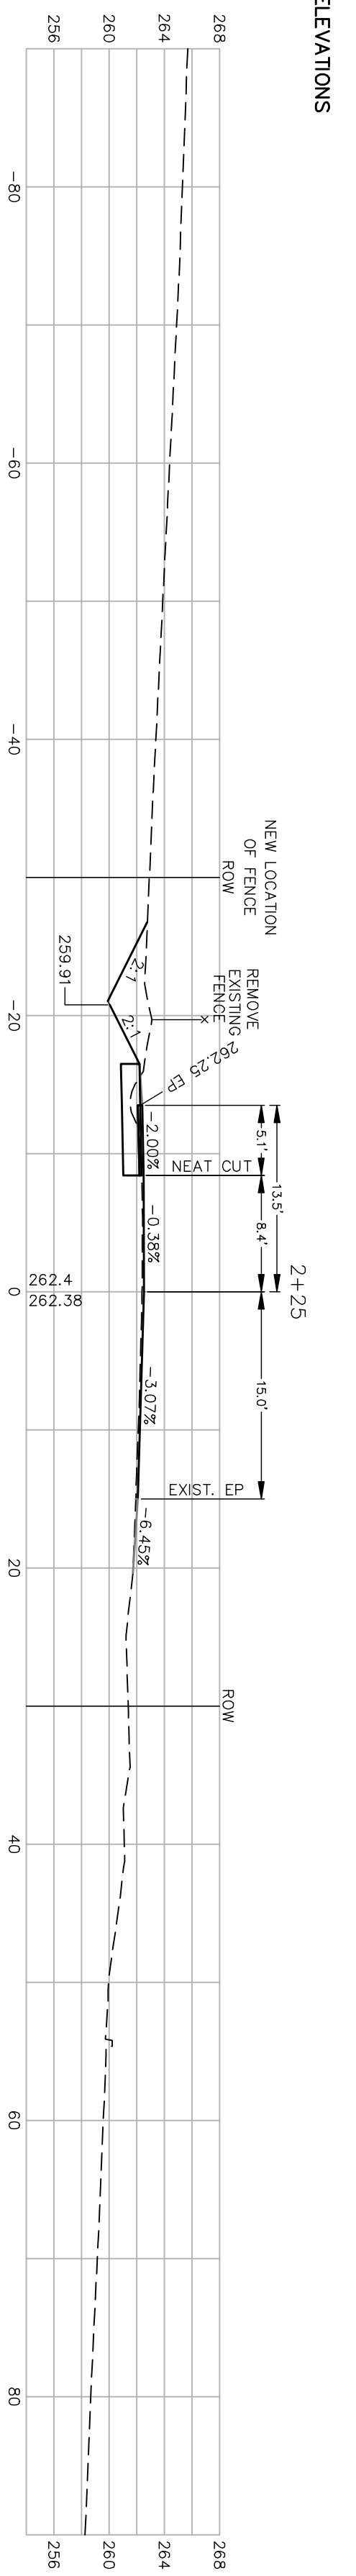

PLOT DATE: MAY 07, 2008

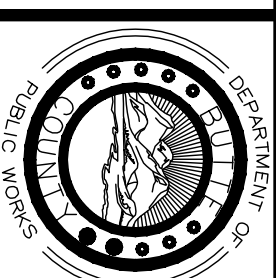

SKYWAY AT HONEY RUN ROAD TRAFFIC SIGNALIZATION CROSS SECTIONS FOR HONEY RUN ROAD

51261-1-06-1

5 of 2

FILE NO. E-2686