



### TYPICAL SECTIONS - VILLA VISTA DRIVE

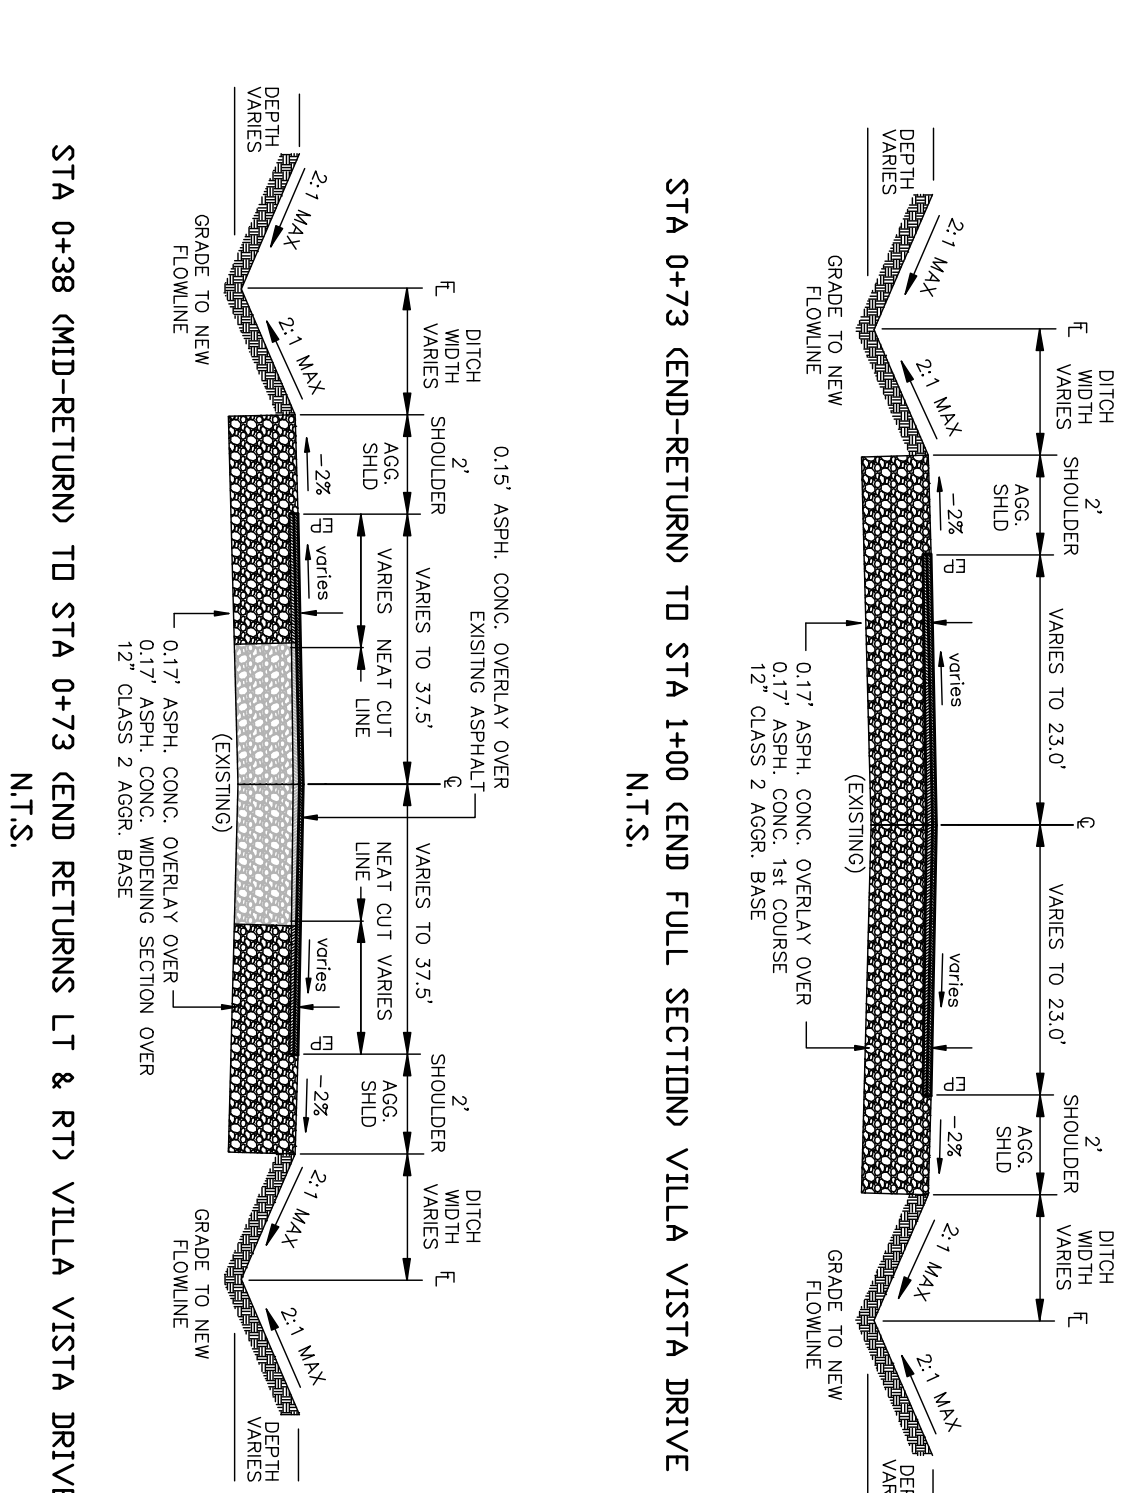


### TYPICAL SECTIONS - DURHAM-PENTZ ROAD

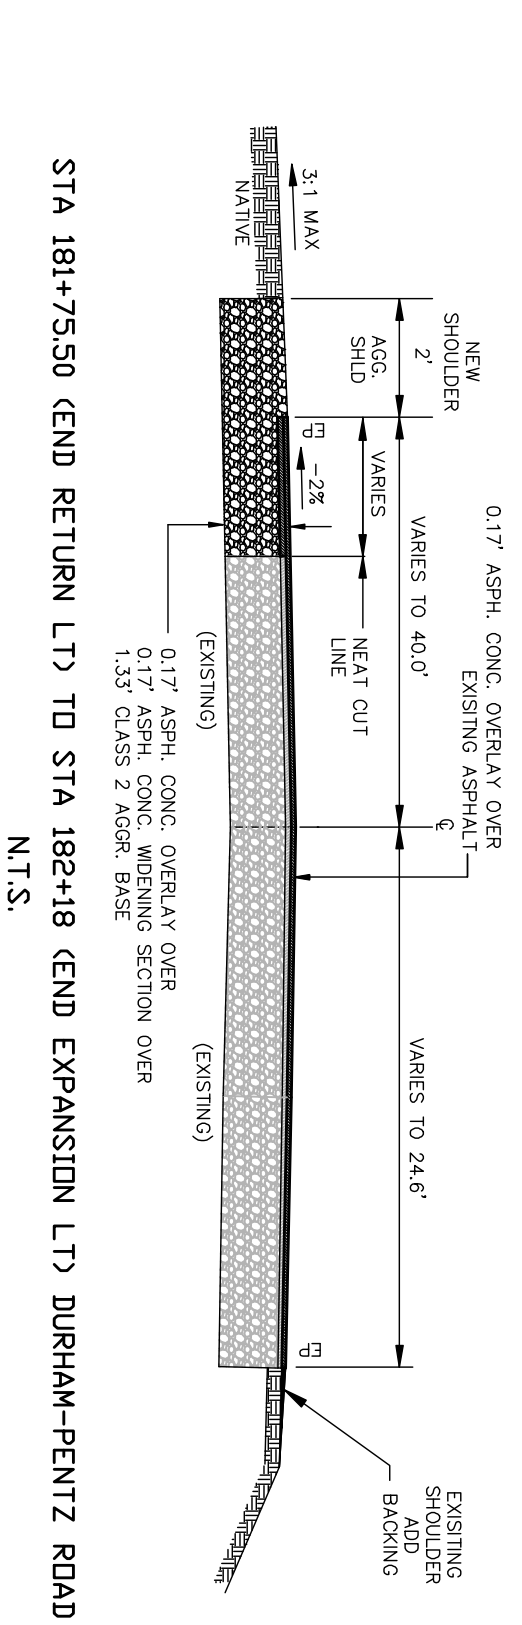


### CONCRETE PAD DETAILS - CLUSTER BOX UNIT & DUMPSTER


NOT TO SCALE

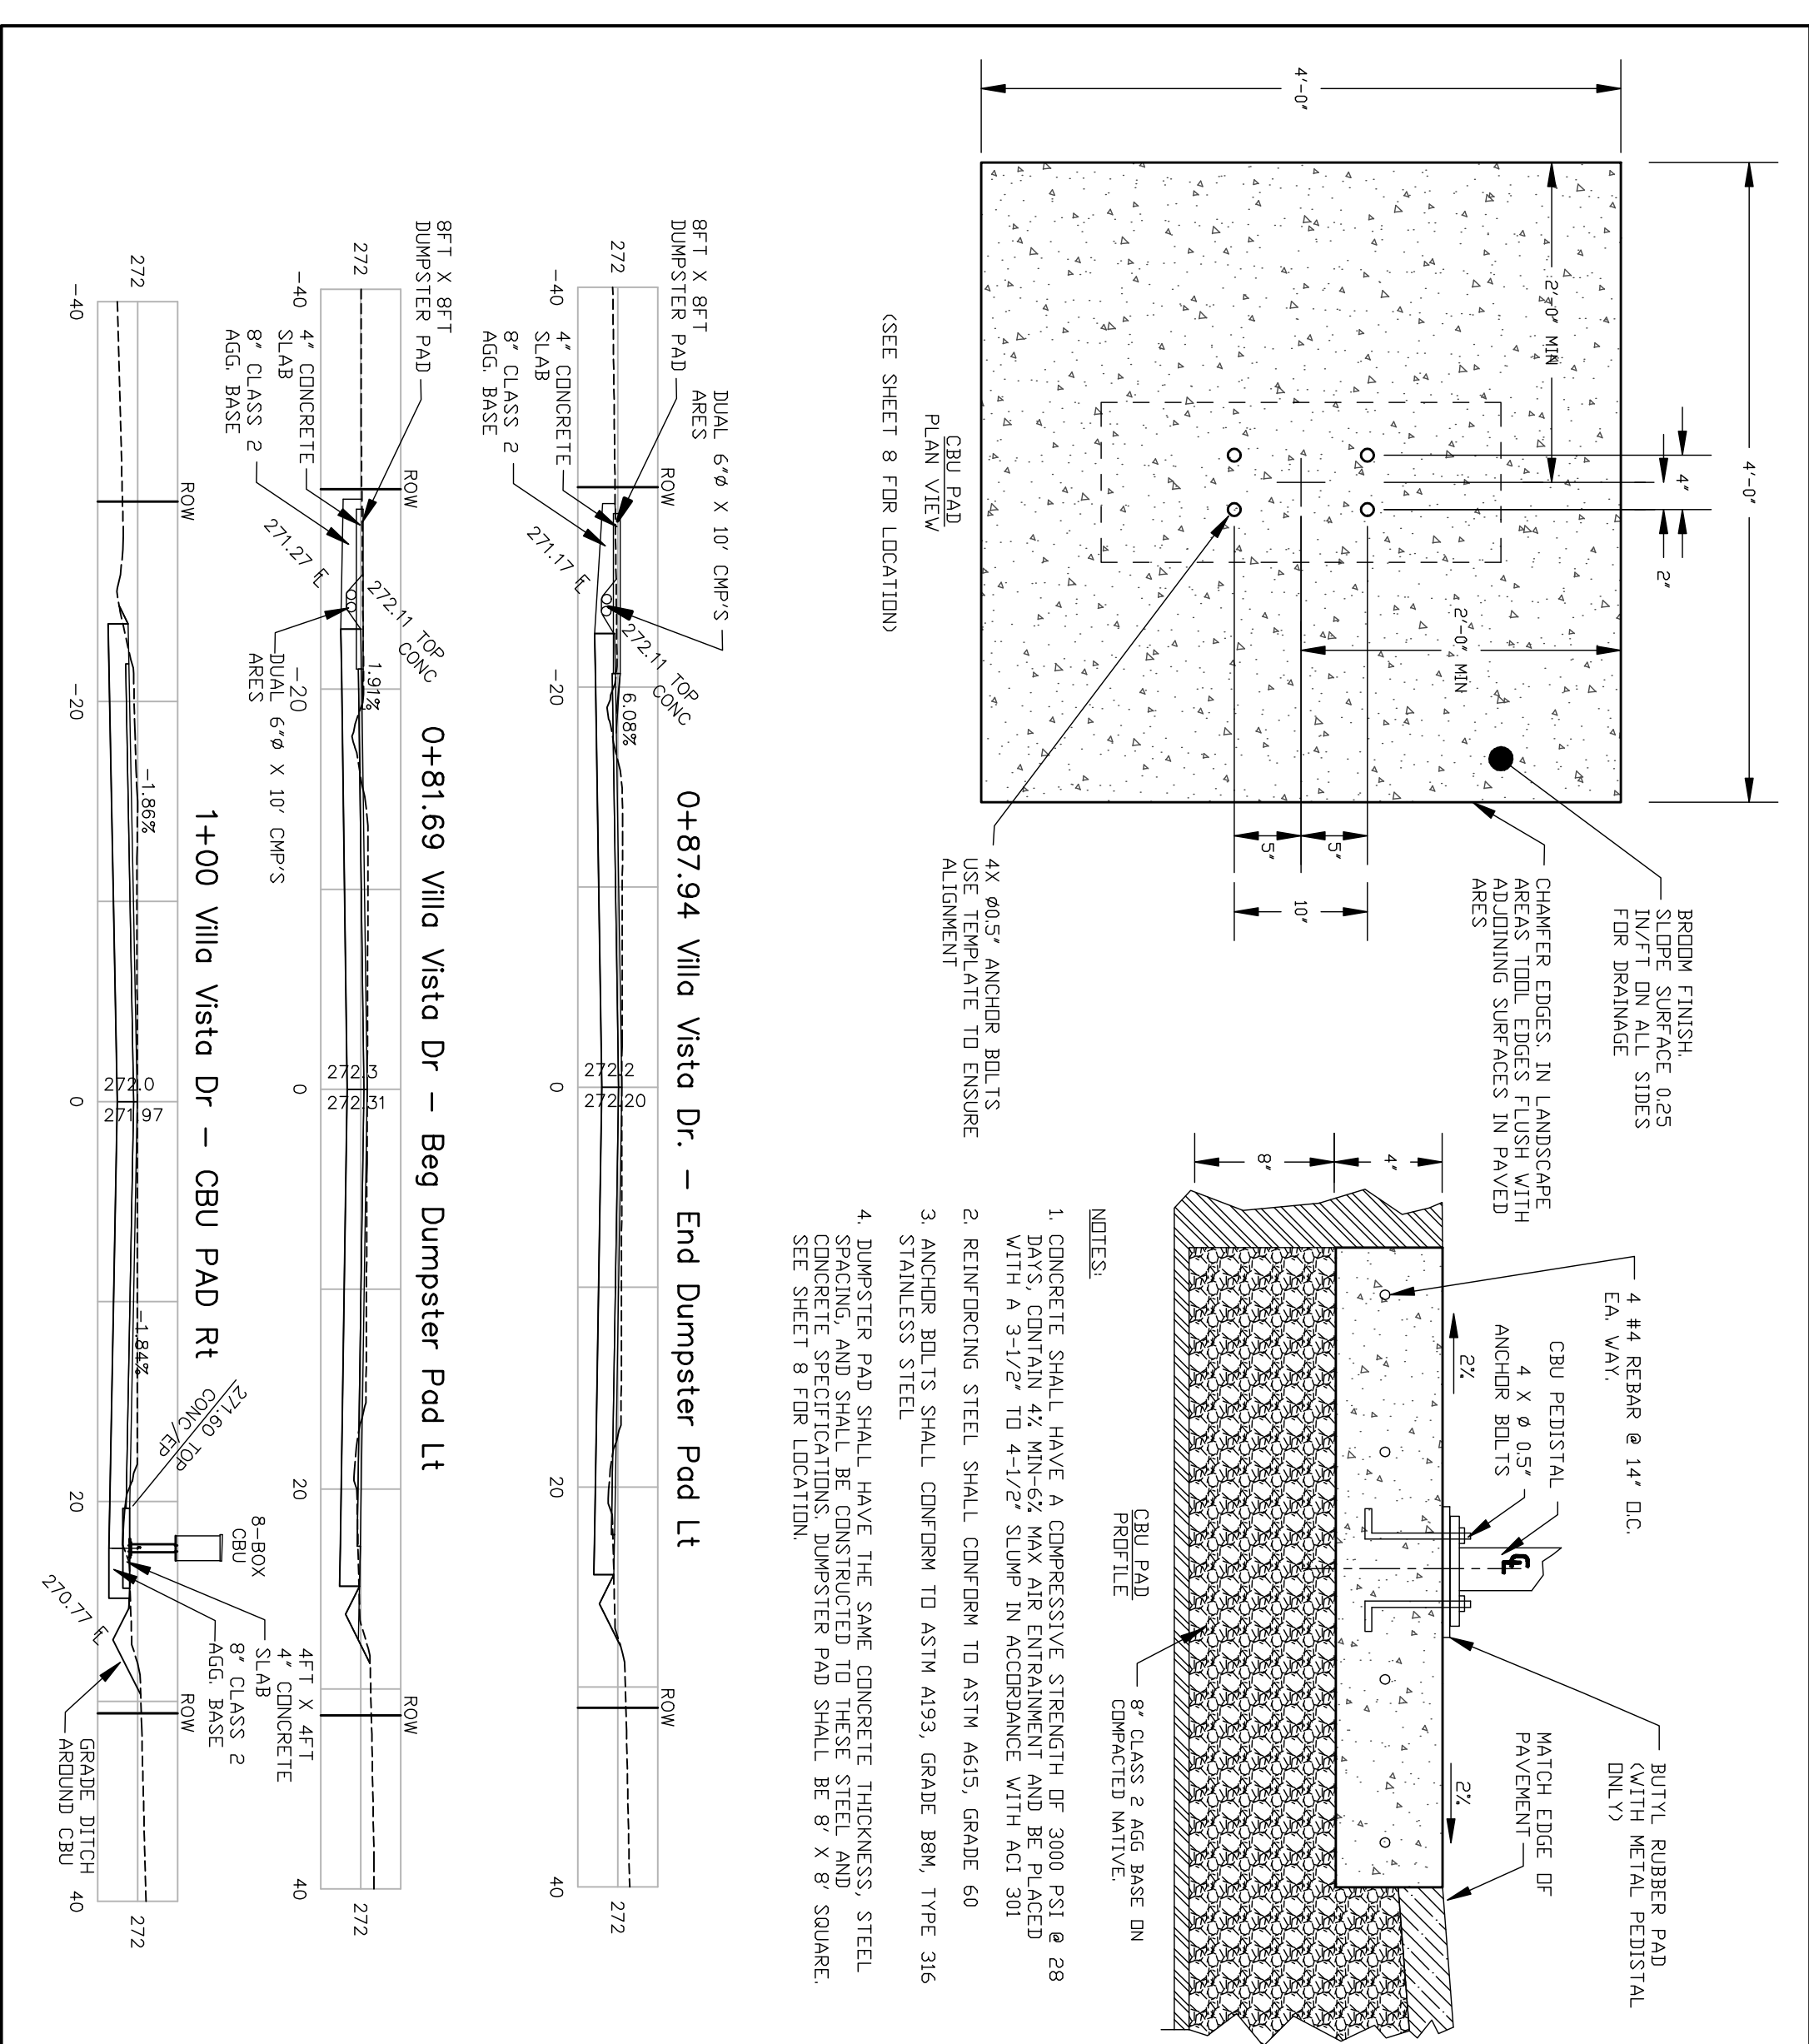

### TYPICAL SECTIONS - BUTTE CAMPUS DRIVE

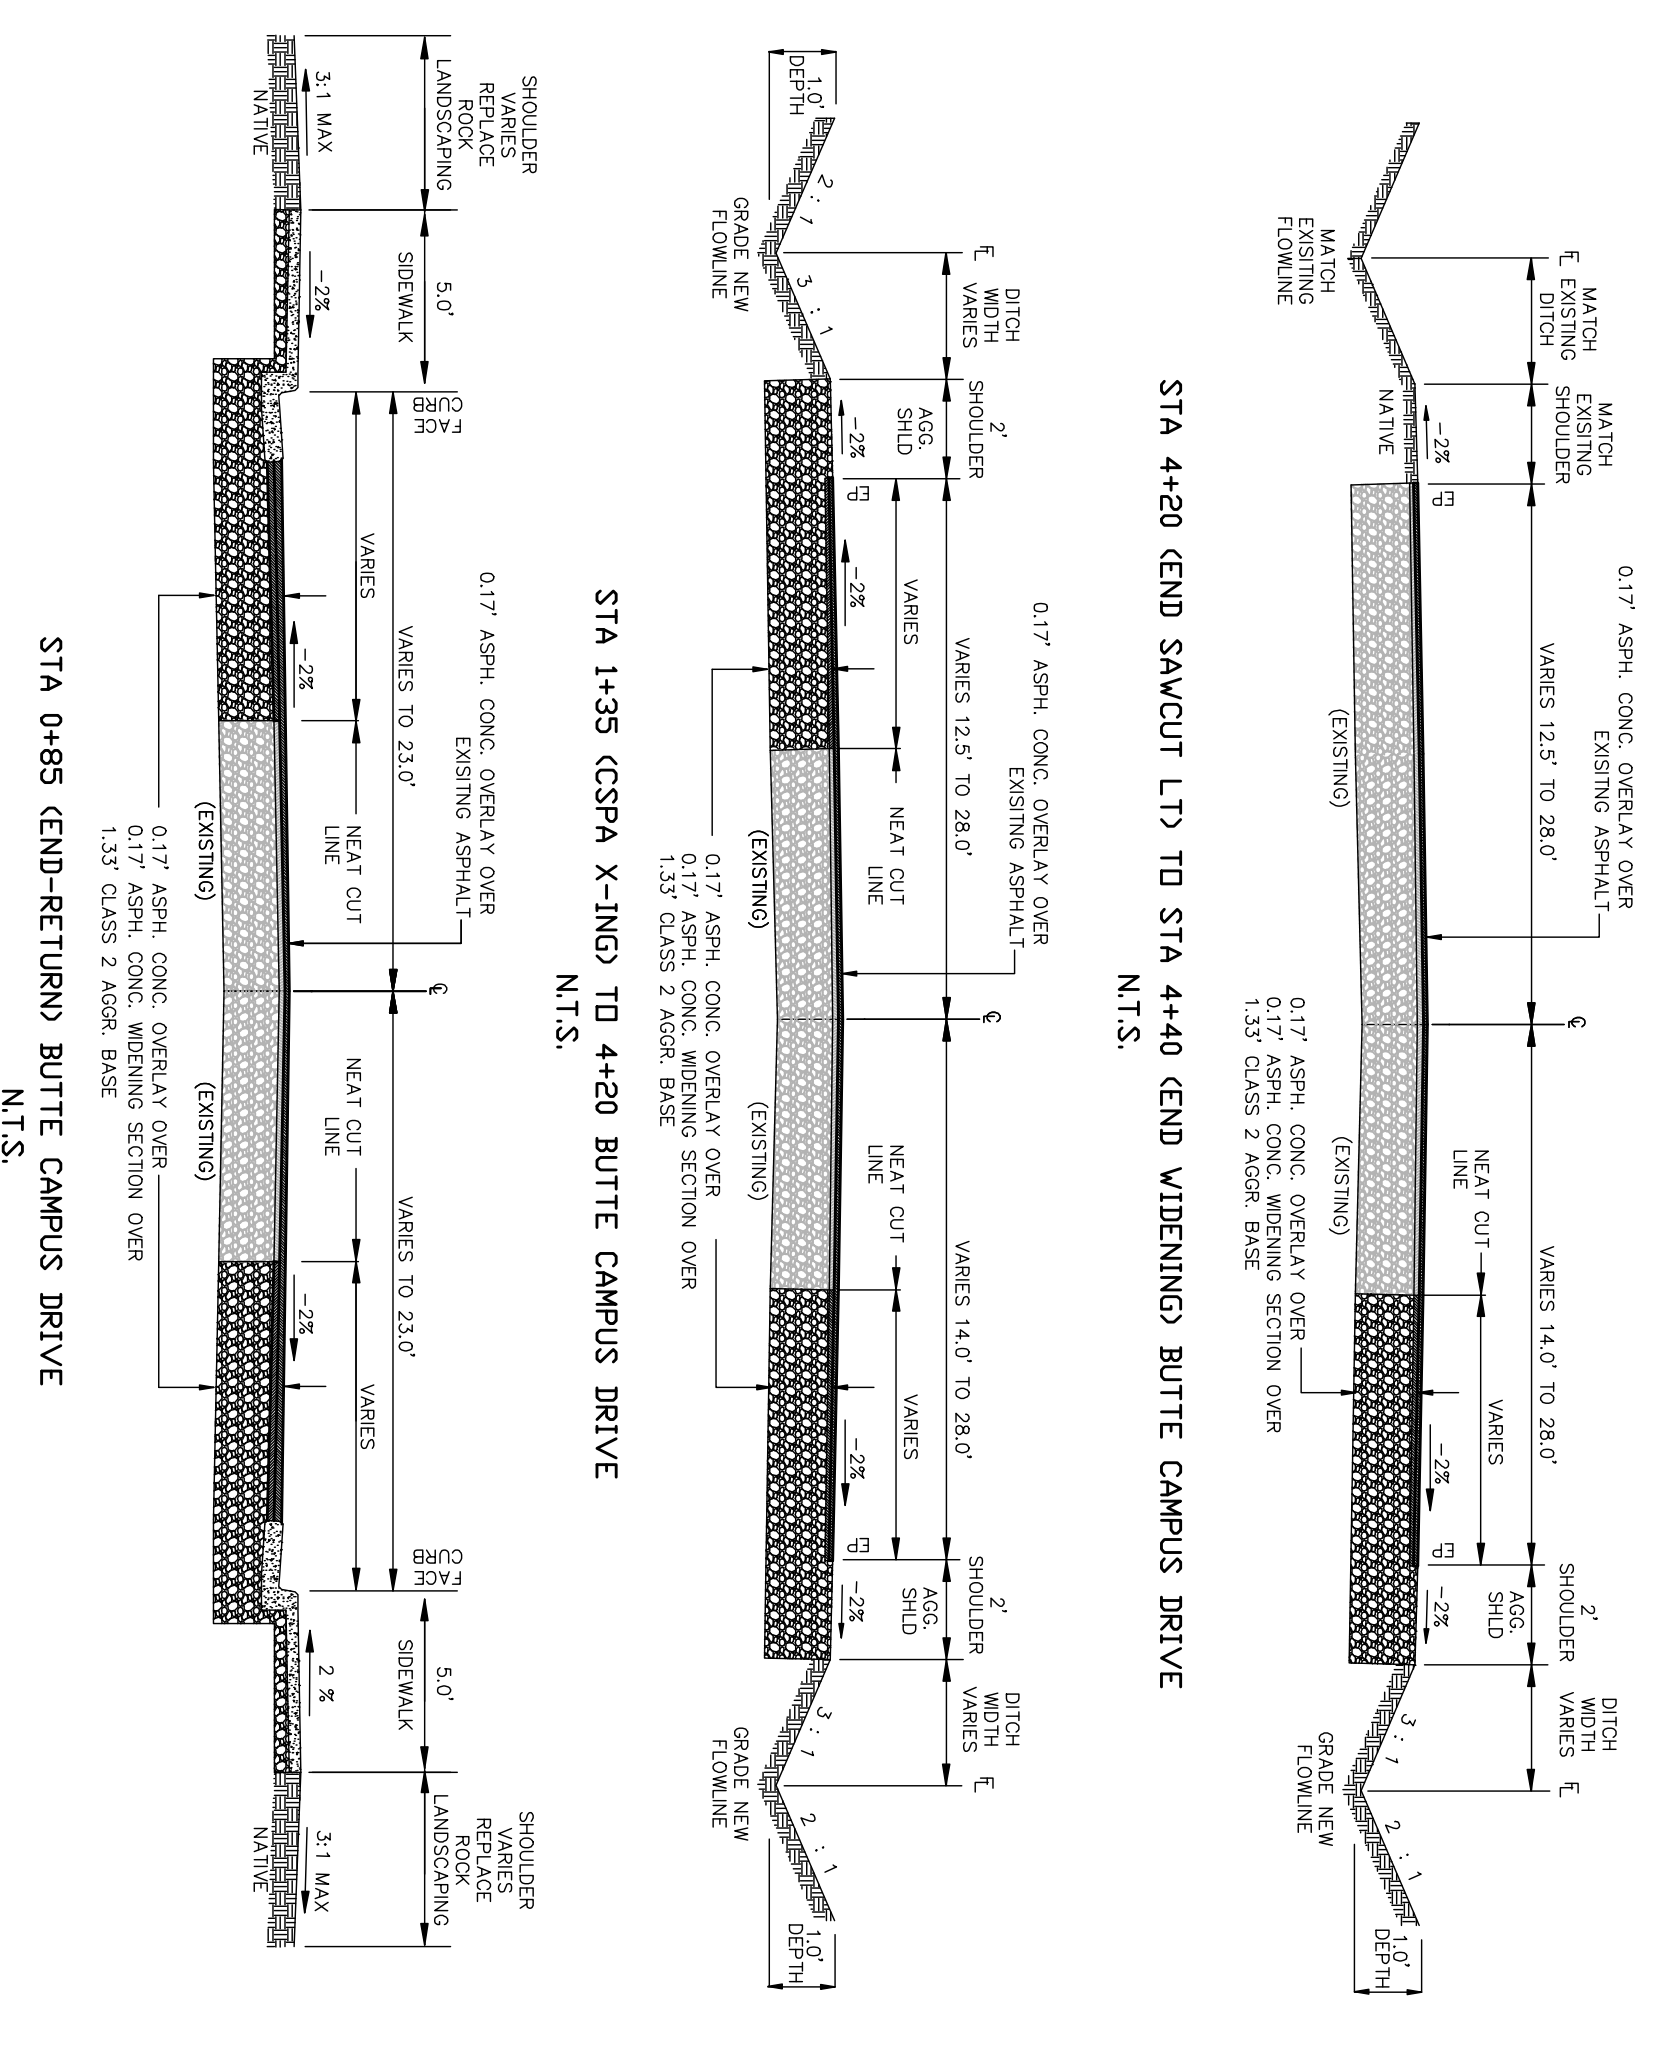


### CONCRETE PEDESTRIAN RAMP TYPE B

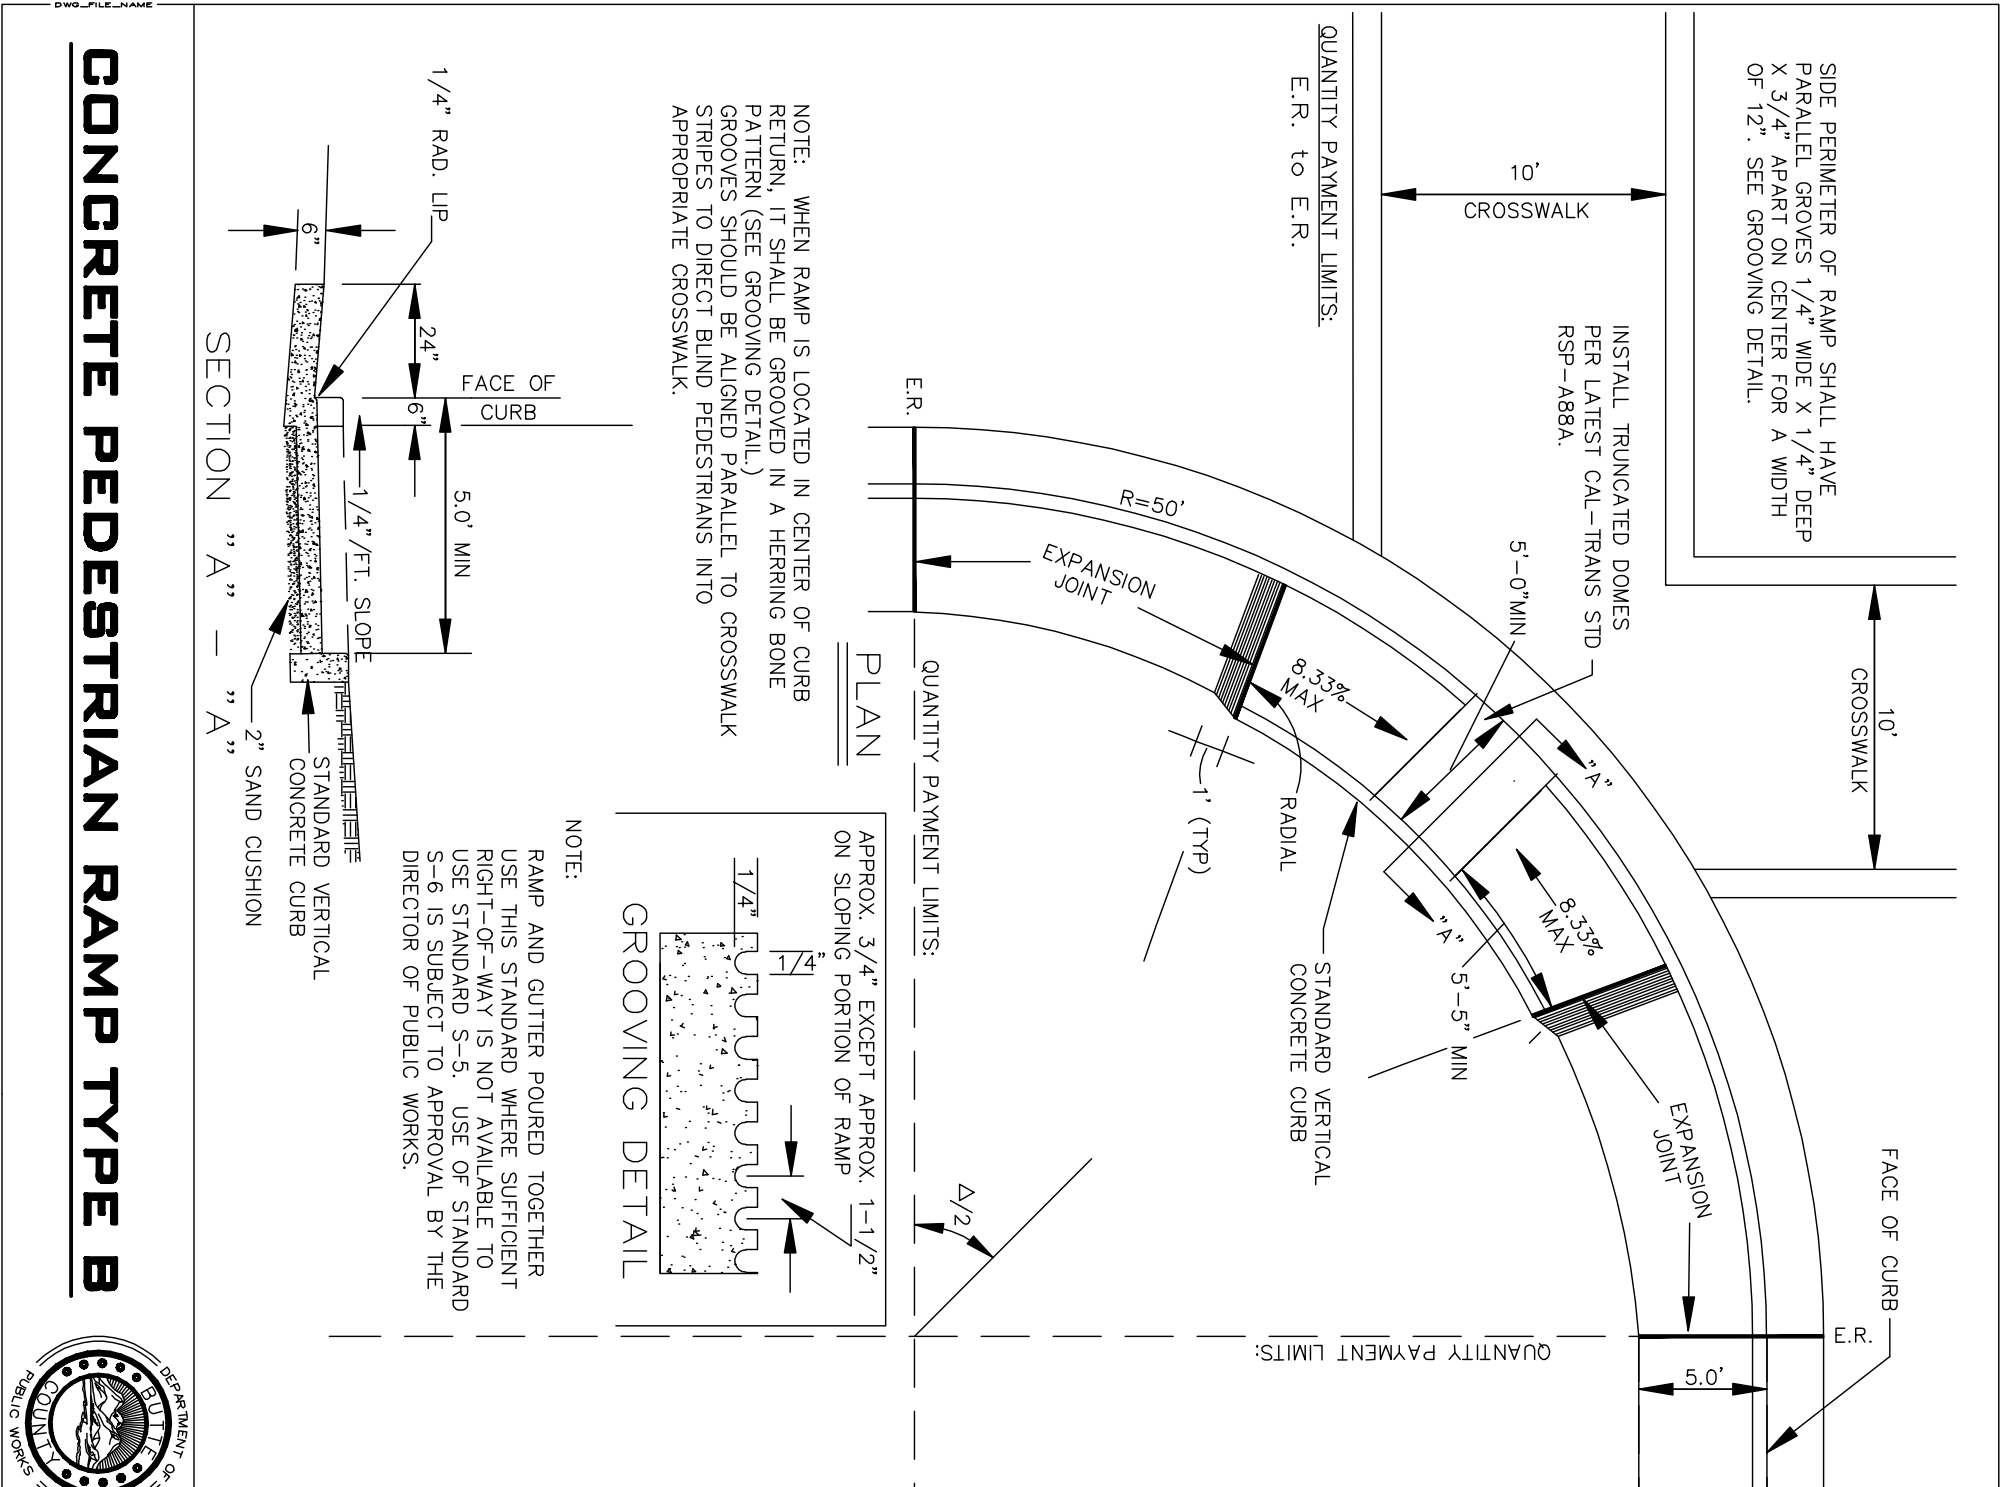


### TYPICAL ASPHALT CONCRETE RAMP

N.T.S.

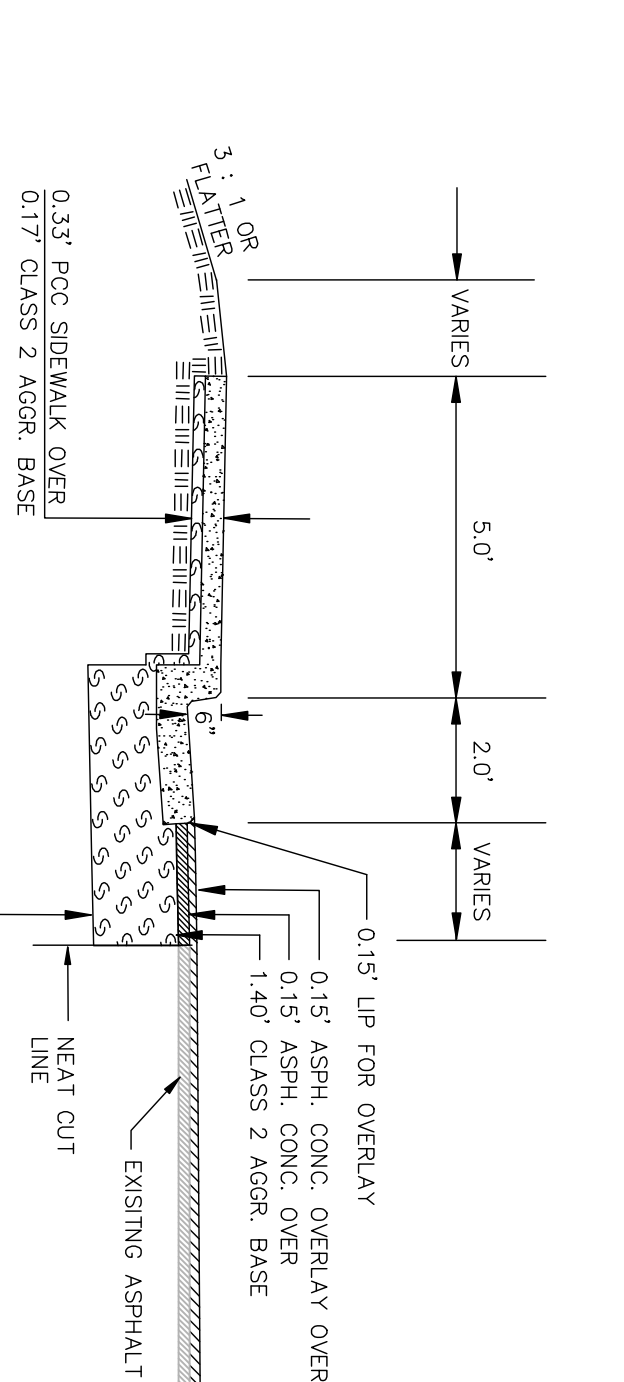

### TYPICAL CURB & GUTTER SECTIONS

N.T.S.

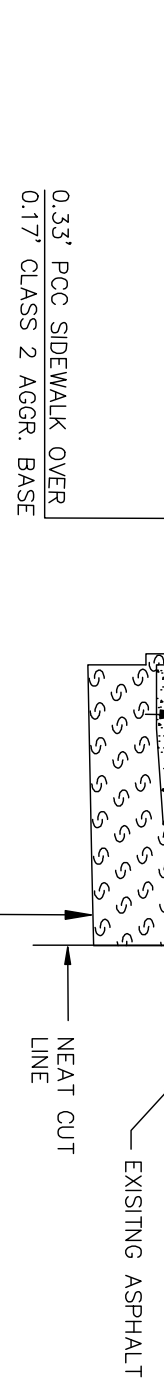

## PLANS FOR THE CONSTRUCTION OF DURHAM-PENTZ ROAD & BUTTE CAMPUS DRIVE SIGNALIZATION ROADWAY DETAILS SHEET

PLOT DATE: 3/27/08

