


APN: 040-030-085  
 SCHREDER, SEWARD L  
 AND ANTOINETTE  
 2002R0046064  
 PARCEL 3  
 154 M 41

APN: 040-030-085  
 SCHREDER, SEWARD L  
 AND ANTOINETTE  
 2002R0046064  
 PARCEL 3  
 154 M 41

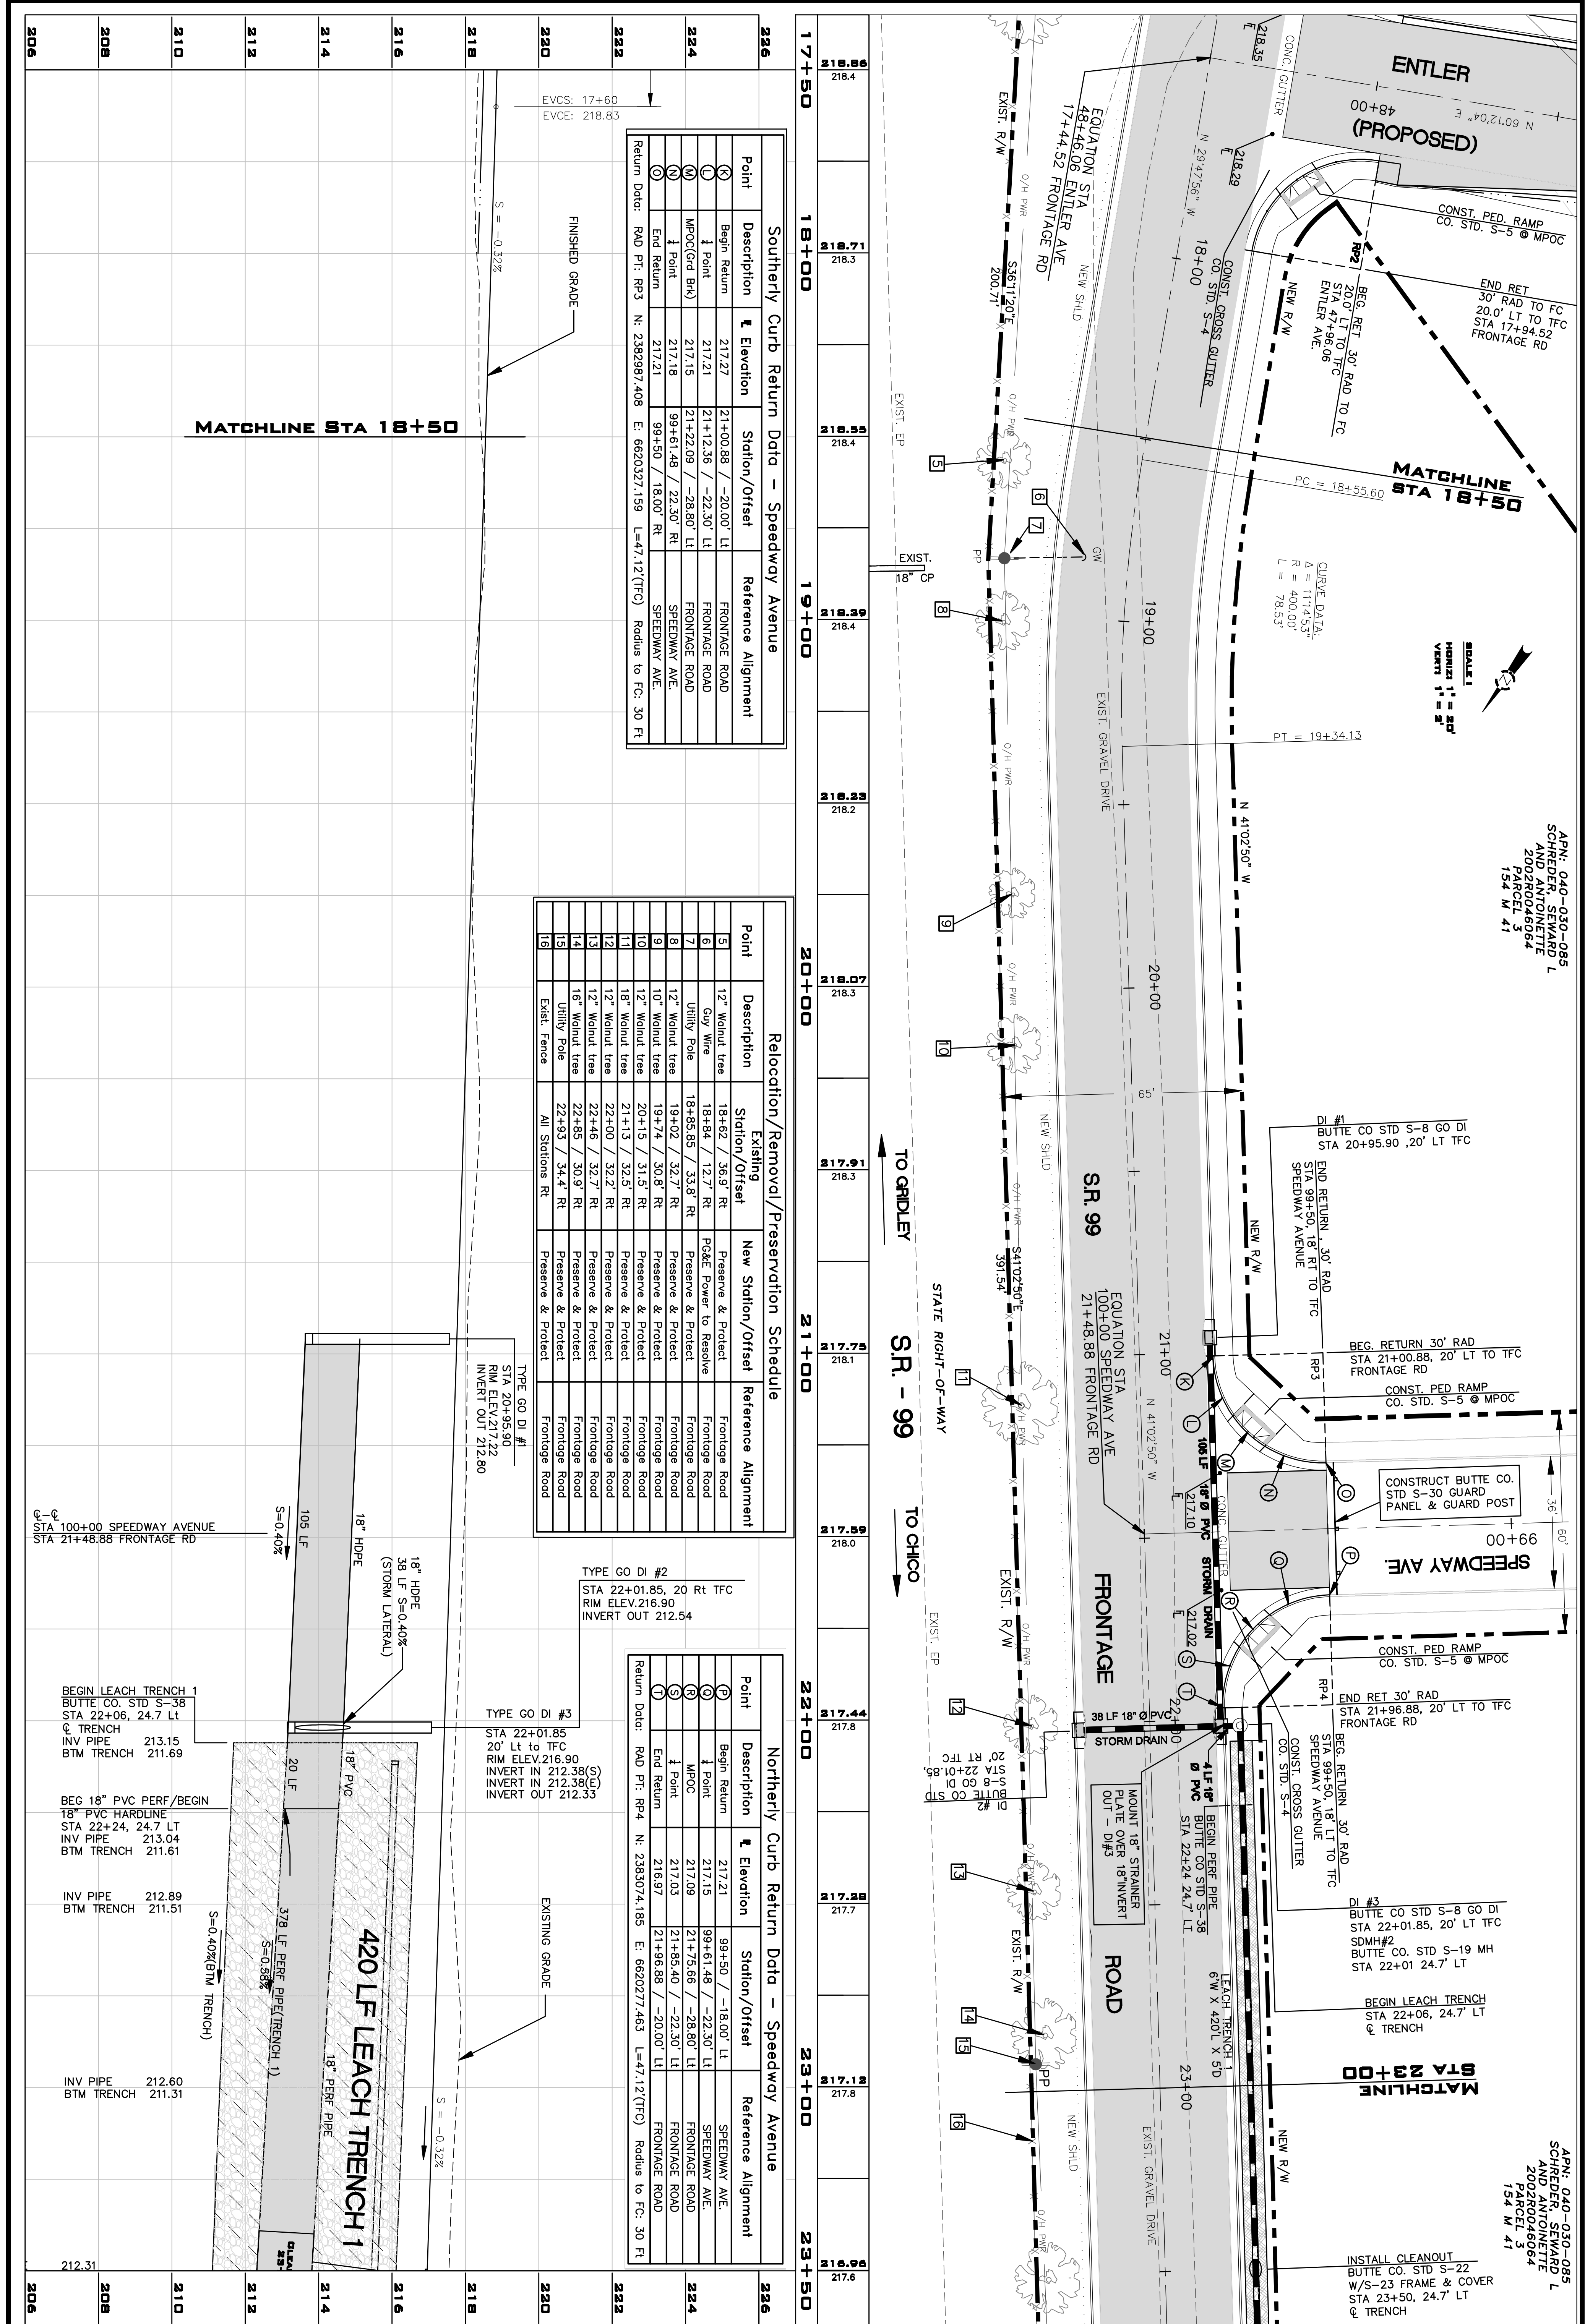

**Southerly Curb Return Data - Speedway Avenue**

Point	Description	Elevation	Station/Offset	Reference Alignment
①	Begin Return	217.27	21+00.88 / -20.00' Lt	FRONTAGE ROAD
②	1 Point	217.21	21+12.36 / -22.30' Lt	FRONTAGE ROAD
③	MPOC (Ord Bk)	217.15	21+22.09 / -28.80' Lt	FRONTAGE ROAD
④	1 Point	217.18	99+61.48 / 22.30' Rt	SPEEDWAY AVE.
⑤	End Return	217.21	99+50 / 18.00' Rt	SPEEDWAY AVE.

Return Data: RAD Pt: RP3 N: 2382987.408 E: 6620327.159 L=47.12(TFC) Radius to FC: 30 Ft

**Relocation/Removal/Preservation Schedule**

Point	Description	Existing Station/Offset	New Station/Offset	Reference Alignment
⑥	12" Walnut tree	18+62 / 36.9' Rt	Preserve & Protect	Frontage Road
⑦	Guy Wire	18+84 / 12.7' Rt	FG&E Power to Resolve	Frontage Road
⑧	Utility Pole	18+85.85 / 33.8' Rt	Preserve & Protect	Frontage Road
⑨	12" Walnut tree	19+02 / 32.7' Rt	Preserve & Protect	Frontage Road
⑩	12" Walnut tree	19+74 / 30.8' Rt	Preserve & Protect	Frontage Road
⑪	12" Walnut tree	20+15 / 31.5' Rt	Preserve & Protect	Frontage Road
⑫	12" Walnut tree	21+13 / 32.5' Rt	Preserve & Protect	Frontage Road
⑬	12" Walnut tree	22+00 / 32.2' Rt	Preserve & Protect	Frontage Road
⑭	12" Walnut tree	22+46 / 32.7' Rt	Preserve & Protect	Frontage Road
⑮	16" Walnut tree	22+85 / 30.9' Rt	Preserve & Protect	Frontage Road
⑯	Utility Pole	22+93 / 34.4' Rt	Preserve & Protect	Frontage Road
⑰	Exist. Fence	All Stations Rt	Preserve & Protect	Frontage Road

**Northerly Curb Return Data - Speedway Avenue**

Point	Description	Elevation	Station/Offset	Reference Alignment
①	Begin Return	217.21	99+50 / -18.00' Lt	SPEEDWAY AVE.
②	1 Point	217.15	99+61.48 / -22.30' Lt	SPEEDWAY AVE.
③	MPOC	217.09	21+75.66 / -28.80' Lt	FRONTAGE ROAD
④	1 Point	217.03	21+85.40 / -22.30' Lt	FRONTAGE ROAD
⑤	End Return	216.97	21+96.88 / -20.00' Lt	FRONTAGE ROAD

Return Data: RAD Pt: RP4 N: 2383074.185 E: 6620277.463 L=47.12(TFC) Radius to FC: 30 Ft

MATCHLINE STA 18+50

MATCHLINE STA 18+50

MATCHLINE STA 23+00

PLANS FOR THE CONSTRUCTION OF  
**S.R. 99 FRONTAGE ROAD**  
 FROM ENTLER AVENUE TO COMANCHE CREEK  
 PLAN & PROFILE SHEET

PLOT DATE: 7/23/09

