



APP. 040-030-085
 SCHEDULE 40
 AND ANTONIETTI
 2002R0046064
 PARCEL 5
 154 M 41

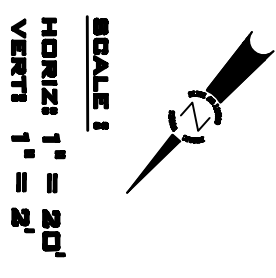


Point	Description	Existing Station/Offset	New Station/Offset	Reference Alignment
17	Exst. Fence	All Stations Rt	Preserve & Protect	Frontage Road
18	12" Walnut Tree	23+51 / 31.8' Rt	Preserve & Protect	Frontage Road
19	12" Walnut Tree	24+81 / 32.1' Rt	Preserve & Protect	Frontage Road
20	12" Walnut Tree	25+19 / 31.5' Rt	Preserve & Protect	Frontage Road
21	10" Walnut Tree	25+61 / 19.0' Rt	Remove	Frontage Road
22	8" Walnut Tree	25+80 / 31.5' Rt	Preserve & Protect	Frontage Road
23	12" Walnut Tree	26+47 / 31.5' Rt	Preserve & Protect	Frontage Road
24	12" Oak Tree	26+67 / 30.2' Rt	Preserve & Protect	Frontage Road
25	Utility Pole	26+80 / 28.8' Rt	Preserve & Protect	Frontage Road
26	Guy Anchor	26+80 / 35.5' Rt	Preserve & Protect	Frontage Road
27	Utility Pole	26+88 / 28.8' Rt	Preserve & Protect	Frontage Road
28	12" Walnut Tree	27+35 / 31.0' Rt	Preserve & Protect	Frontage Road
29	12" Walnut Tree	27+35 / 31.0' Rt	Preserve & Protect	Frontage Road

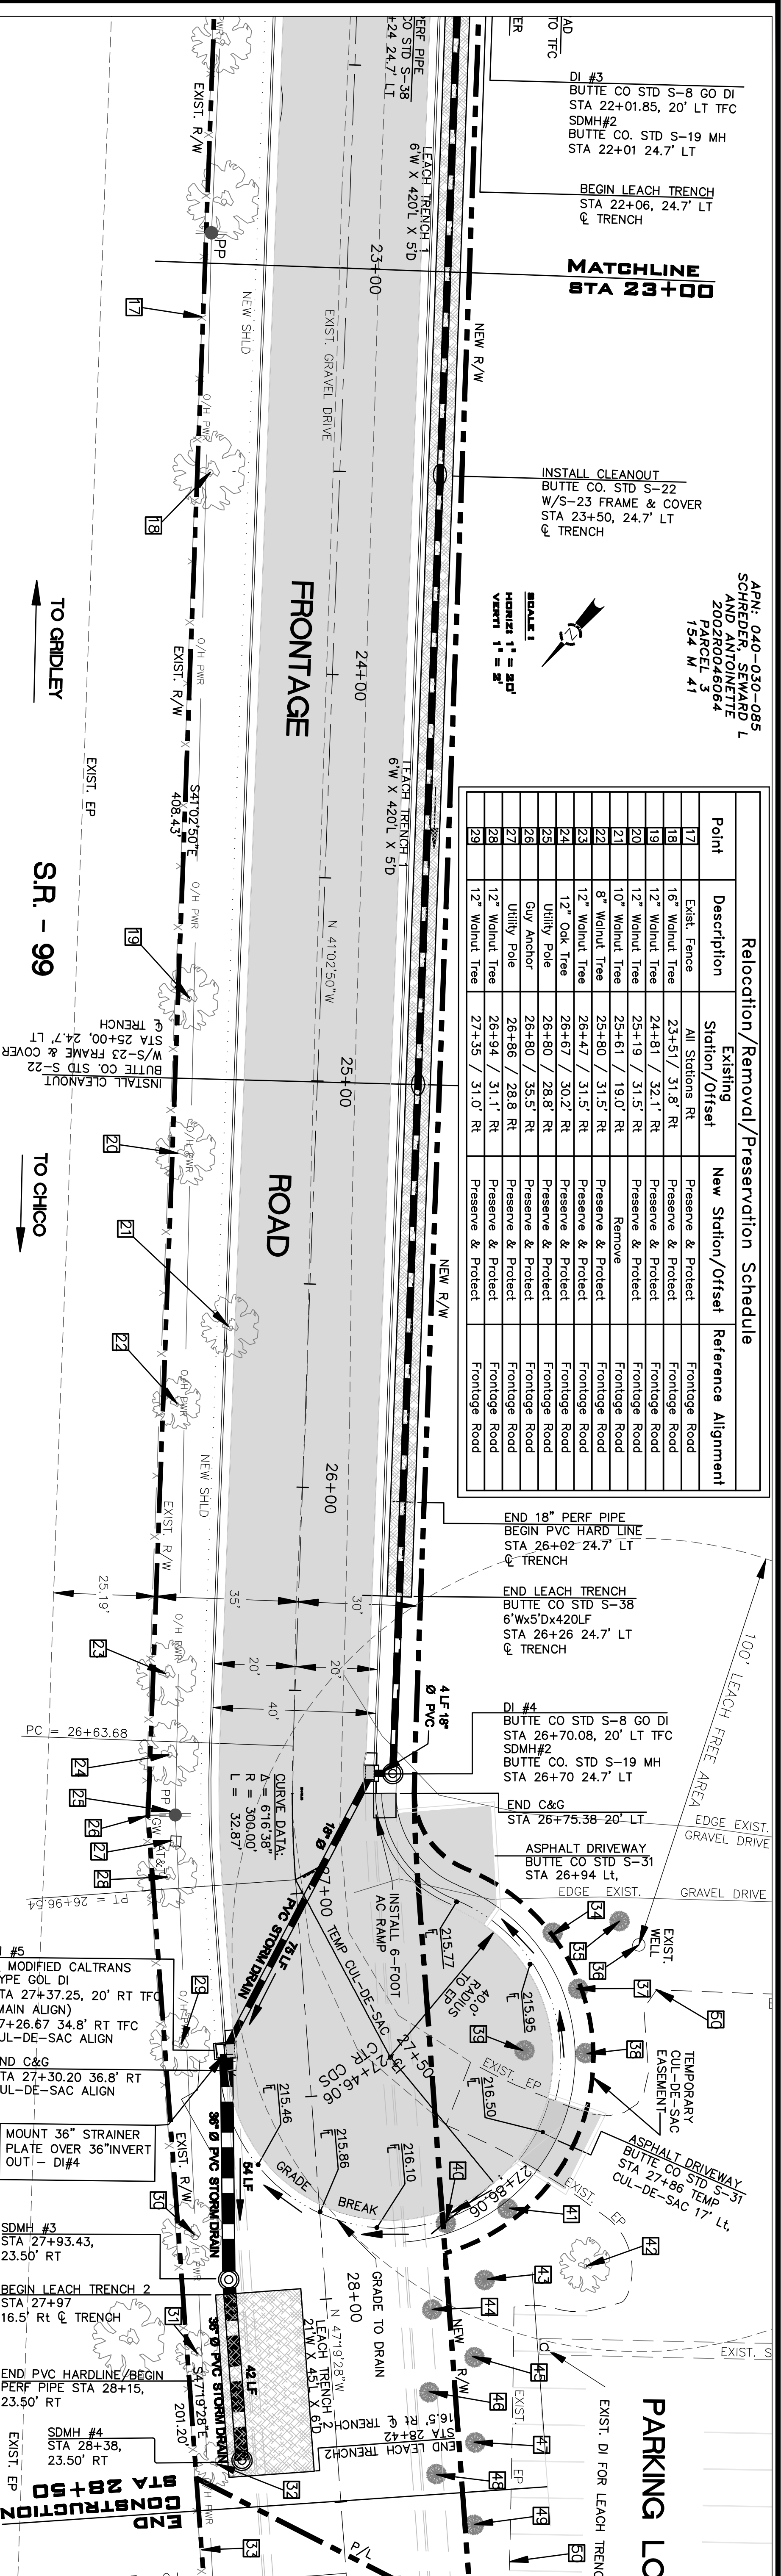

Point	Description	Existing Station/Offset	New Station/Offset	Reference Alignment
30	12" Walnut Tree	27+82 / 31.4' Rt	Preserve & Protect	Frontage Road
31	8" Walnut Tree	28+11 / 32.5' Rt	Remove	Frontage Road
32	12" Walnut Tree	28+38 / 32.9' Rt	Remove	Frontage Road
33	Exst. Fence	All Stations Rt	Preserve & Protect	Frontage Road
34	3" Redwood Tree	27+14 / -62.2' Lt	Preserve & Protect	Frontage Road
35	3" Redwood Tree	27+13 / -78.7' Lt	Preserve & Protect	Frontage Road
36	3" Redwood Tree	27+19 / -83.0' Lt	Preserve & Protect	Frontage Road
37	3" Redwood Tree	27+28 / -67.4' Lt	Preserve & Protect	Frontage Road
38	3" Redwood Tree	27+44 / -68.0' Lt	Preserve & Protect	Frontage Road
39	3" Redwood Tree	27+43 / -53.1' Lt	Remove	Frontage Road

Point	Description	Existing Station/Offset	New Station/Offset	Reference Alignment
40	3" Redwood Tree	27+83 / 30.8' Lt	Remove	Frontage Road
41	3" Redwood Tree	27+81 / -46.1' Lt	Preserve & Protect	Frontage Road
42	10" Oak Tree	27+96 / -64.3' Lt	Preserve & Protect	Frontage Road
43	3" Redwood Tree	27+98 / -39.2' Lt	Preserve & Protect	Frontage Road
44	3" Redwood Tree	28+04 / -29.9' Lt	Preserve & Protect	Frontage Road
45	3" Redwood Tree	28+17 / -23.6' Lt	Preserve & Protect	Frontage Road
46	3" Redwood Tree	28+25 / -35.3' Lt	Preserve & Protect	Frontage Road
47	3" Redwood Tree	28+45 / -34.1' Lt	Preserve & Protect	Frontage Road
48	3" Redwood Tree	28+45 / -23.9' Lt	Preserve & Protect	Frontage Road
49	3" Redwood Tree	28+58 / -32.2' Lt	Preserve & Protect	Frontage Road
50	Exst. Parking Lot	27+29 to 28+78' Lt	Preserve & Protect	Frontage Road

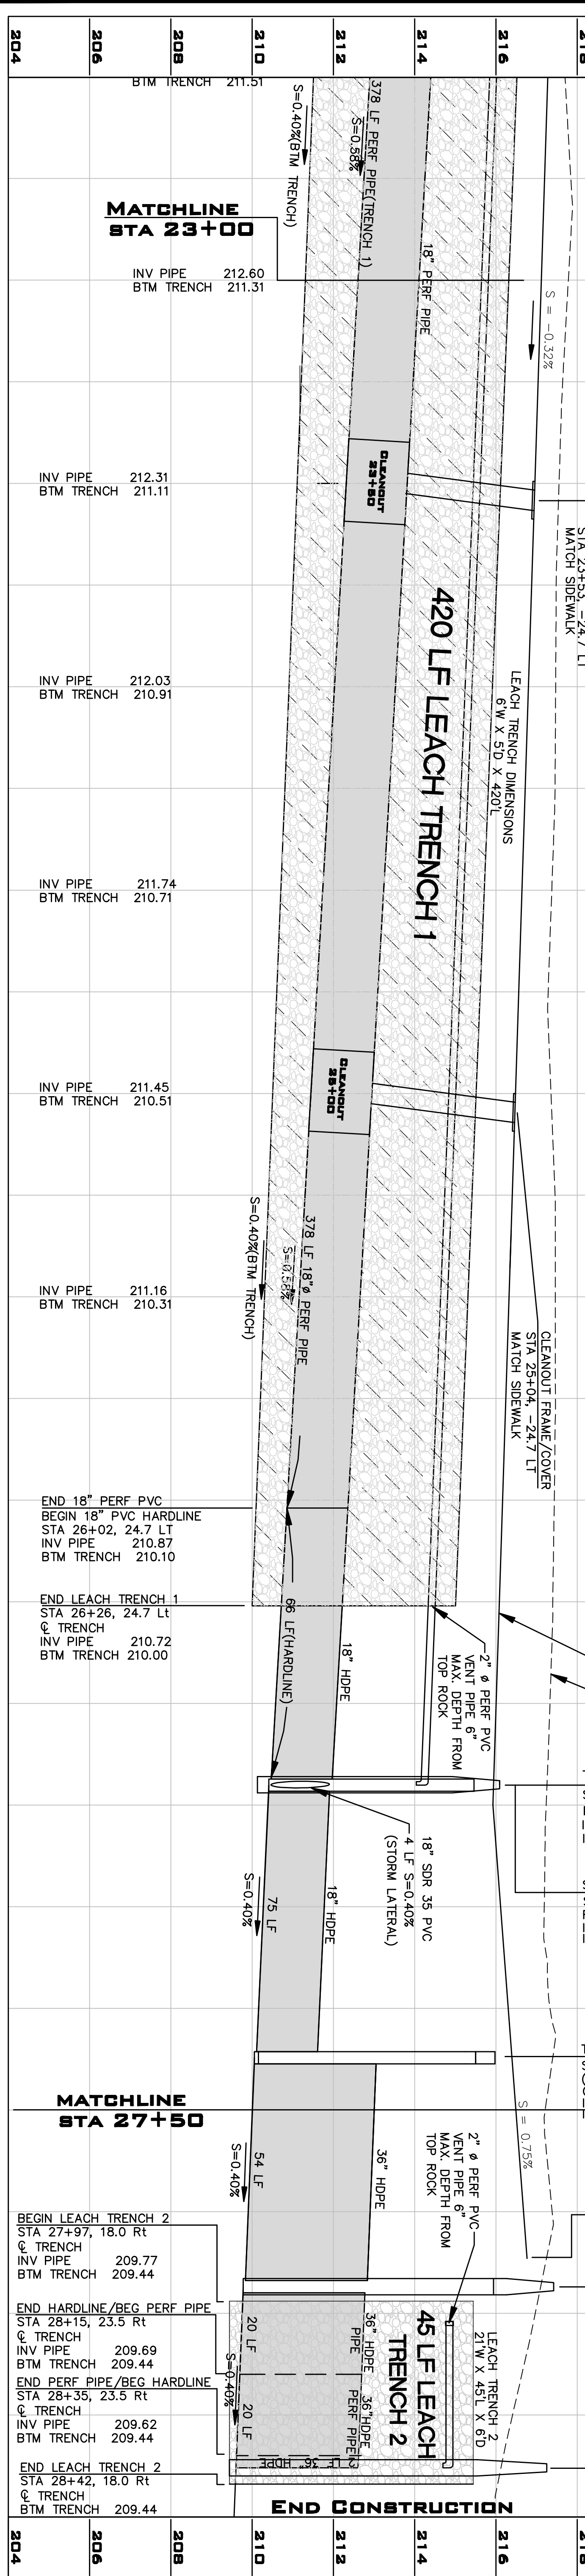

PLANS FOR THE CONSTRUCTION OF
S.R. 99 FRONTAGE ROAD
 FROM ENTLER AVENUE TO COMANCHE CREEK
 PLAN & PROFILE SHEET

PLOT DATE: 7/23/09

