


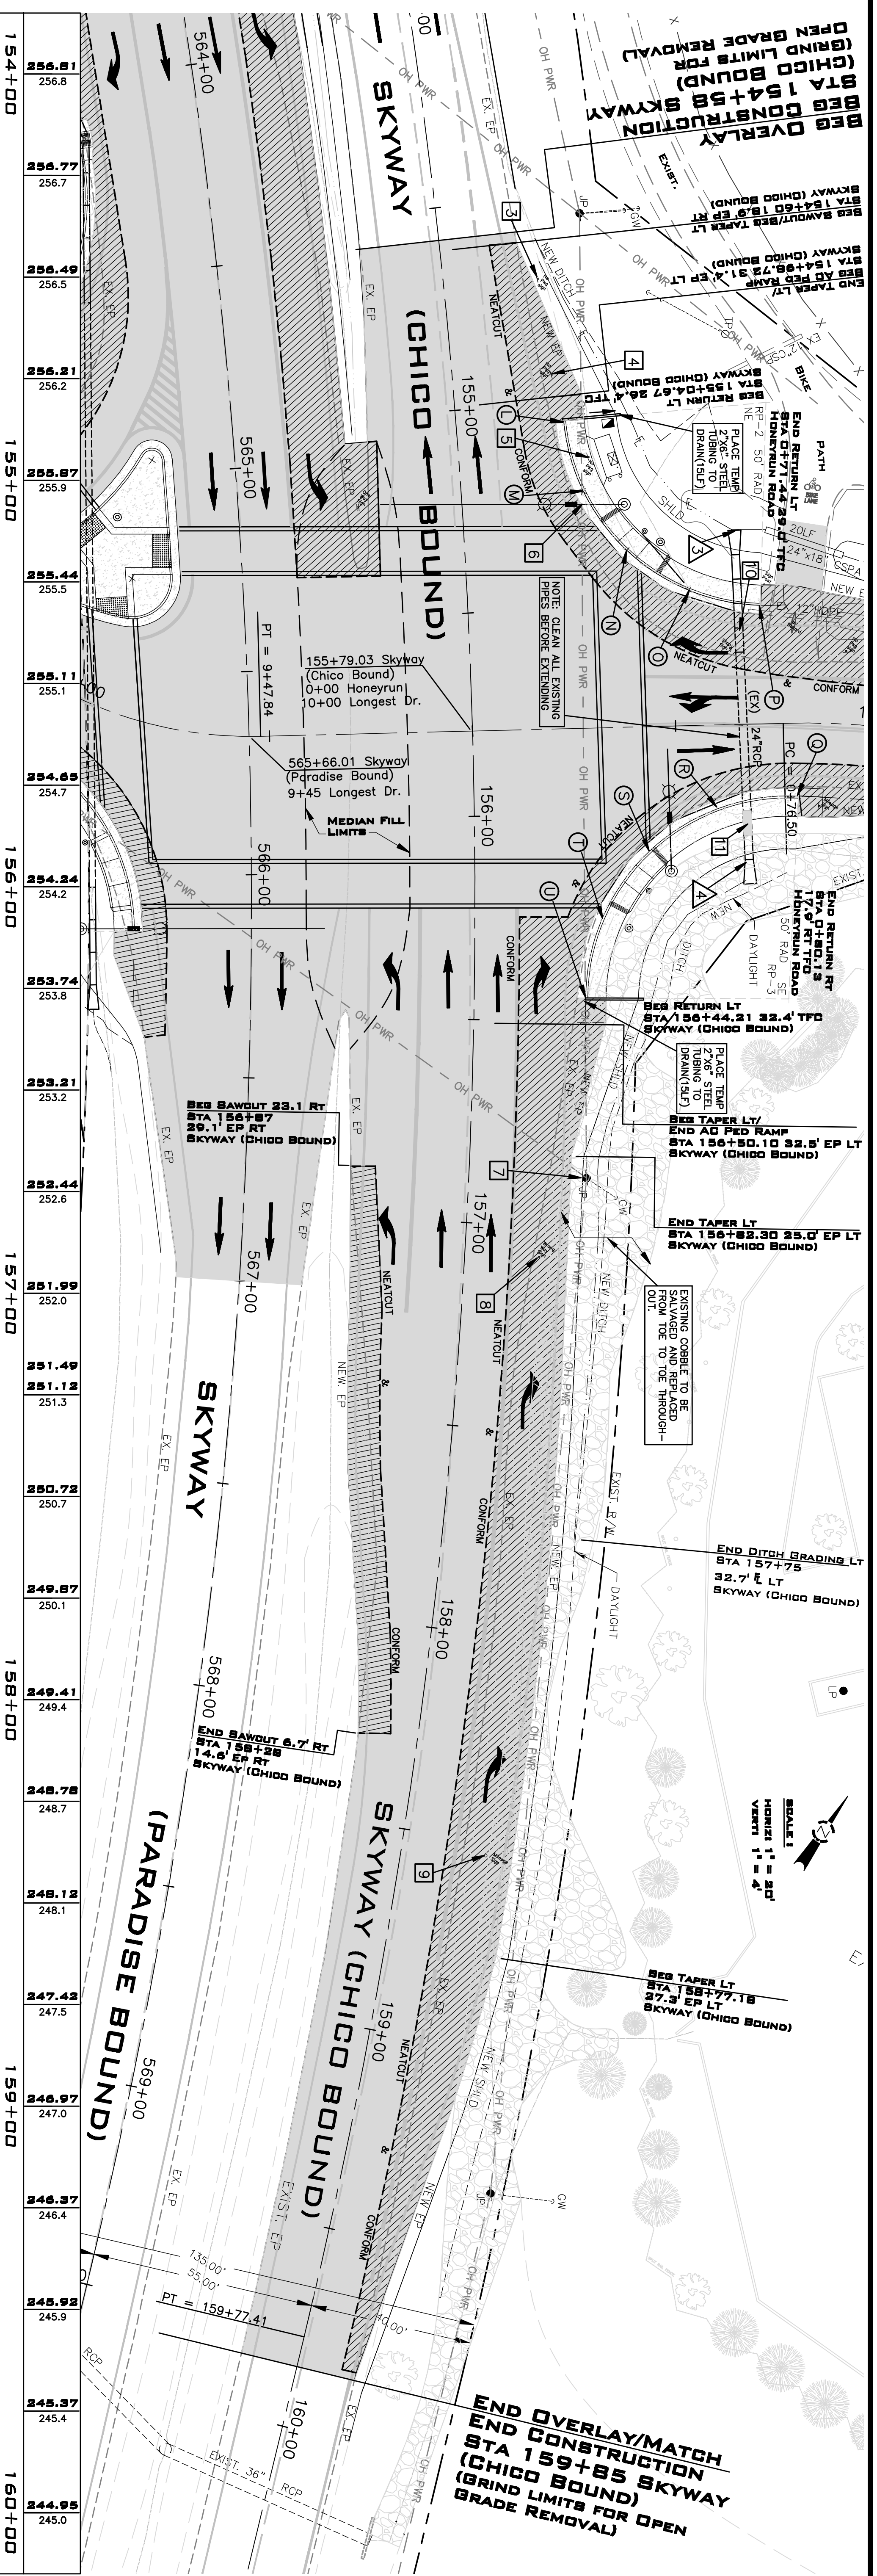

PLOT DATE: MAY 10, 2008



Northwest Curb Return Data

Point	Description	Station/Offset	Reference Alignment
①	Begin Return	154+04.68 / 26.4' LT	SKYWAY (CHICO BOUND)
②	1/2 Point	155+22 / 30.0' LT	SKYWAY (CHICO BOUND)
③	MPOC	155+36.86 / 39.8' LT	SKYWAY (CHICO BOUND)
④	1/2 Point	0+54.03 / 33.3' LT	SKYWAY (CHICO BOUND)
⑤	End Return	0+71.44 / 29.0' LT	HONEYRUN ROAD

Road Data: Desc: RP2 N: 2385316.610 E: 6625094.390 L = 72.63'(TTC) Road to FC = 50 Ft

Storm Drain Pipe Extension Schedule - Reference Alignment: Skyway (Chico Bound)

Pipe Extension	Existing Invert Elevation	Station/Offset of Existing Invert	Extension Size/Length	Existing Slope	New Invert Elevation	Station/Offset of New Invert	Pipe Material
①	254.69	155+56 / 66.4' LT	24" Dia/24 LF	0.12 %	254.72	+155+33.50 / 66.6' LT	RCP
②	254.63	156+05 / 67.3' LT	24" Dia/18 LF	0.12 %	254.61	+156+16.85 / 67.8' LT	RCP

NOTE: TOTAL LENGTH OF PIPE INCLUDING PLACED END SECTIONS. PIPE SHALL BE CONFORMED TO AASHTO M 170 SPECIFICATIONS.


Southeast Curb Return Data

Point	Description	Station/Offset	Reference Alignment
⑥	Begin Return	258.18	0+81.13 / 17.9' LT
⑦	1/2 Point	257.16	0+59.95 / 20.6' RT
⑧	MPOC	256.06	0+58.08.03 / 42.9' LT
⑨	1/2 Point	256.01	156+25 / 31.4' LT
⑩	End Return	254.55	156+44.21 / 27.4' LT

Road Data: Desc: RP3 N: 2385198.672 E: 6625179.115 L = 80.67'(TTC) Road to FC = 50 Ft

Relocation/Removal Schedule

Item	Description	Existing Station/Offset	Proposed Station/Offset	Reference Alignment
3	One Way Sign	154+70 / 23.3' LT	154+70 / 25.0' LT	Skyway (Chico Bnd)
4	One Way Sign	154+93 / 24.6' LT	154+93 / 30.0' LT	Skyway (Chico Bnd)
5	One Way Sign	155+14 / 32.0' LT	Remove	Skyway (Chico Bnd)
6	OH Utility Conflict	155+25 / 29.4' LT	Protect/Abt/Resolve	Skyway (Chico Bnd)
7	Utility Pole	156+87 / 29.0' LT	Protect/Grade Around	Skyway (Chico Bnd)
8	Wrong Way Sign	157+07 / 18.3' LT	157+07 / 28.0' LT	Skyway (Chico Bnd)
9	Mileage Sign	158+53 / 21.0' LT	158+53 / 30.0' LT	Skyway (Chico Bnd)
10	Flared Inlet Section	155+56 / 66.4' LT	Remove & Replace	Skyway (Chico Bnd)
11	RCP End Section	156+05 / 67.3' LT	Remove & Replace	Skyway (Chico Bnd)

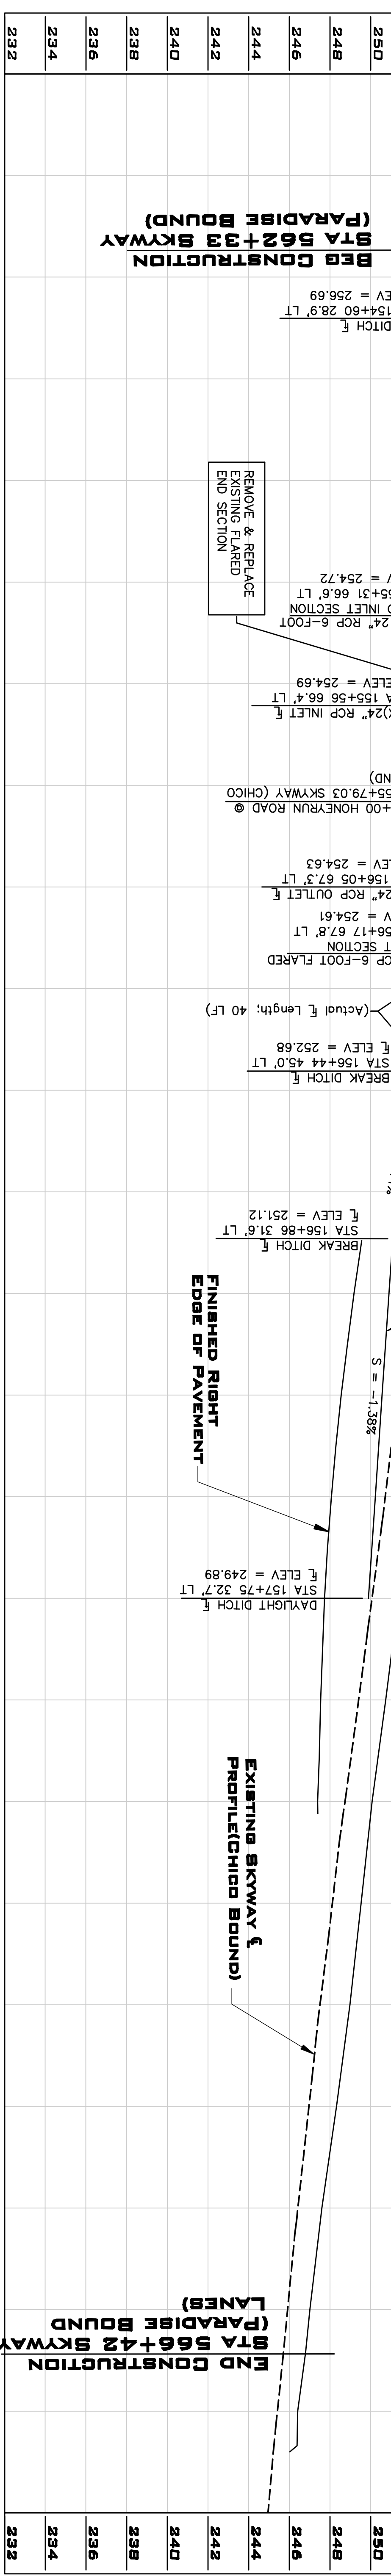

7
1
1

PLANS FOR THE CONSTRUCTION OF SKYWAY AT HONEY RUN ROAD SIGNALIZATION
PLAN & PROFILE SHEET - SKYWAY (CHICO BOUND)